


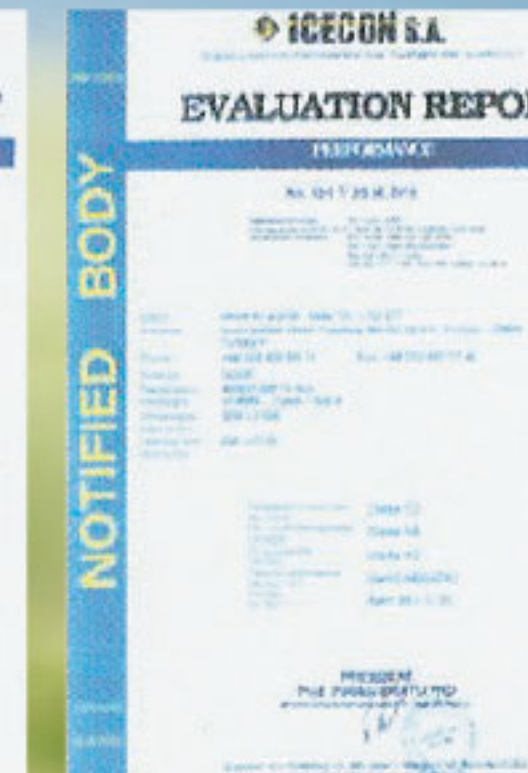

قراض حل باوبأ
ACRODOOR

قباكرمل باوبألل قيل خادل اقمظنأل

نم ةعونصم Acrodor ةباوب لكل
راجشأ ري مدت عنمي PVC بكرم ققرو
600-900 dm³



ءالظلا بلطتال اهنإ



PRESTIGE

MONTU



SERAPIS



ATUM



ISIS




MAAT




ATUM DOUBLE LEAF



MONTU DOUBLE-LEAF


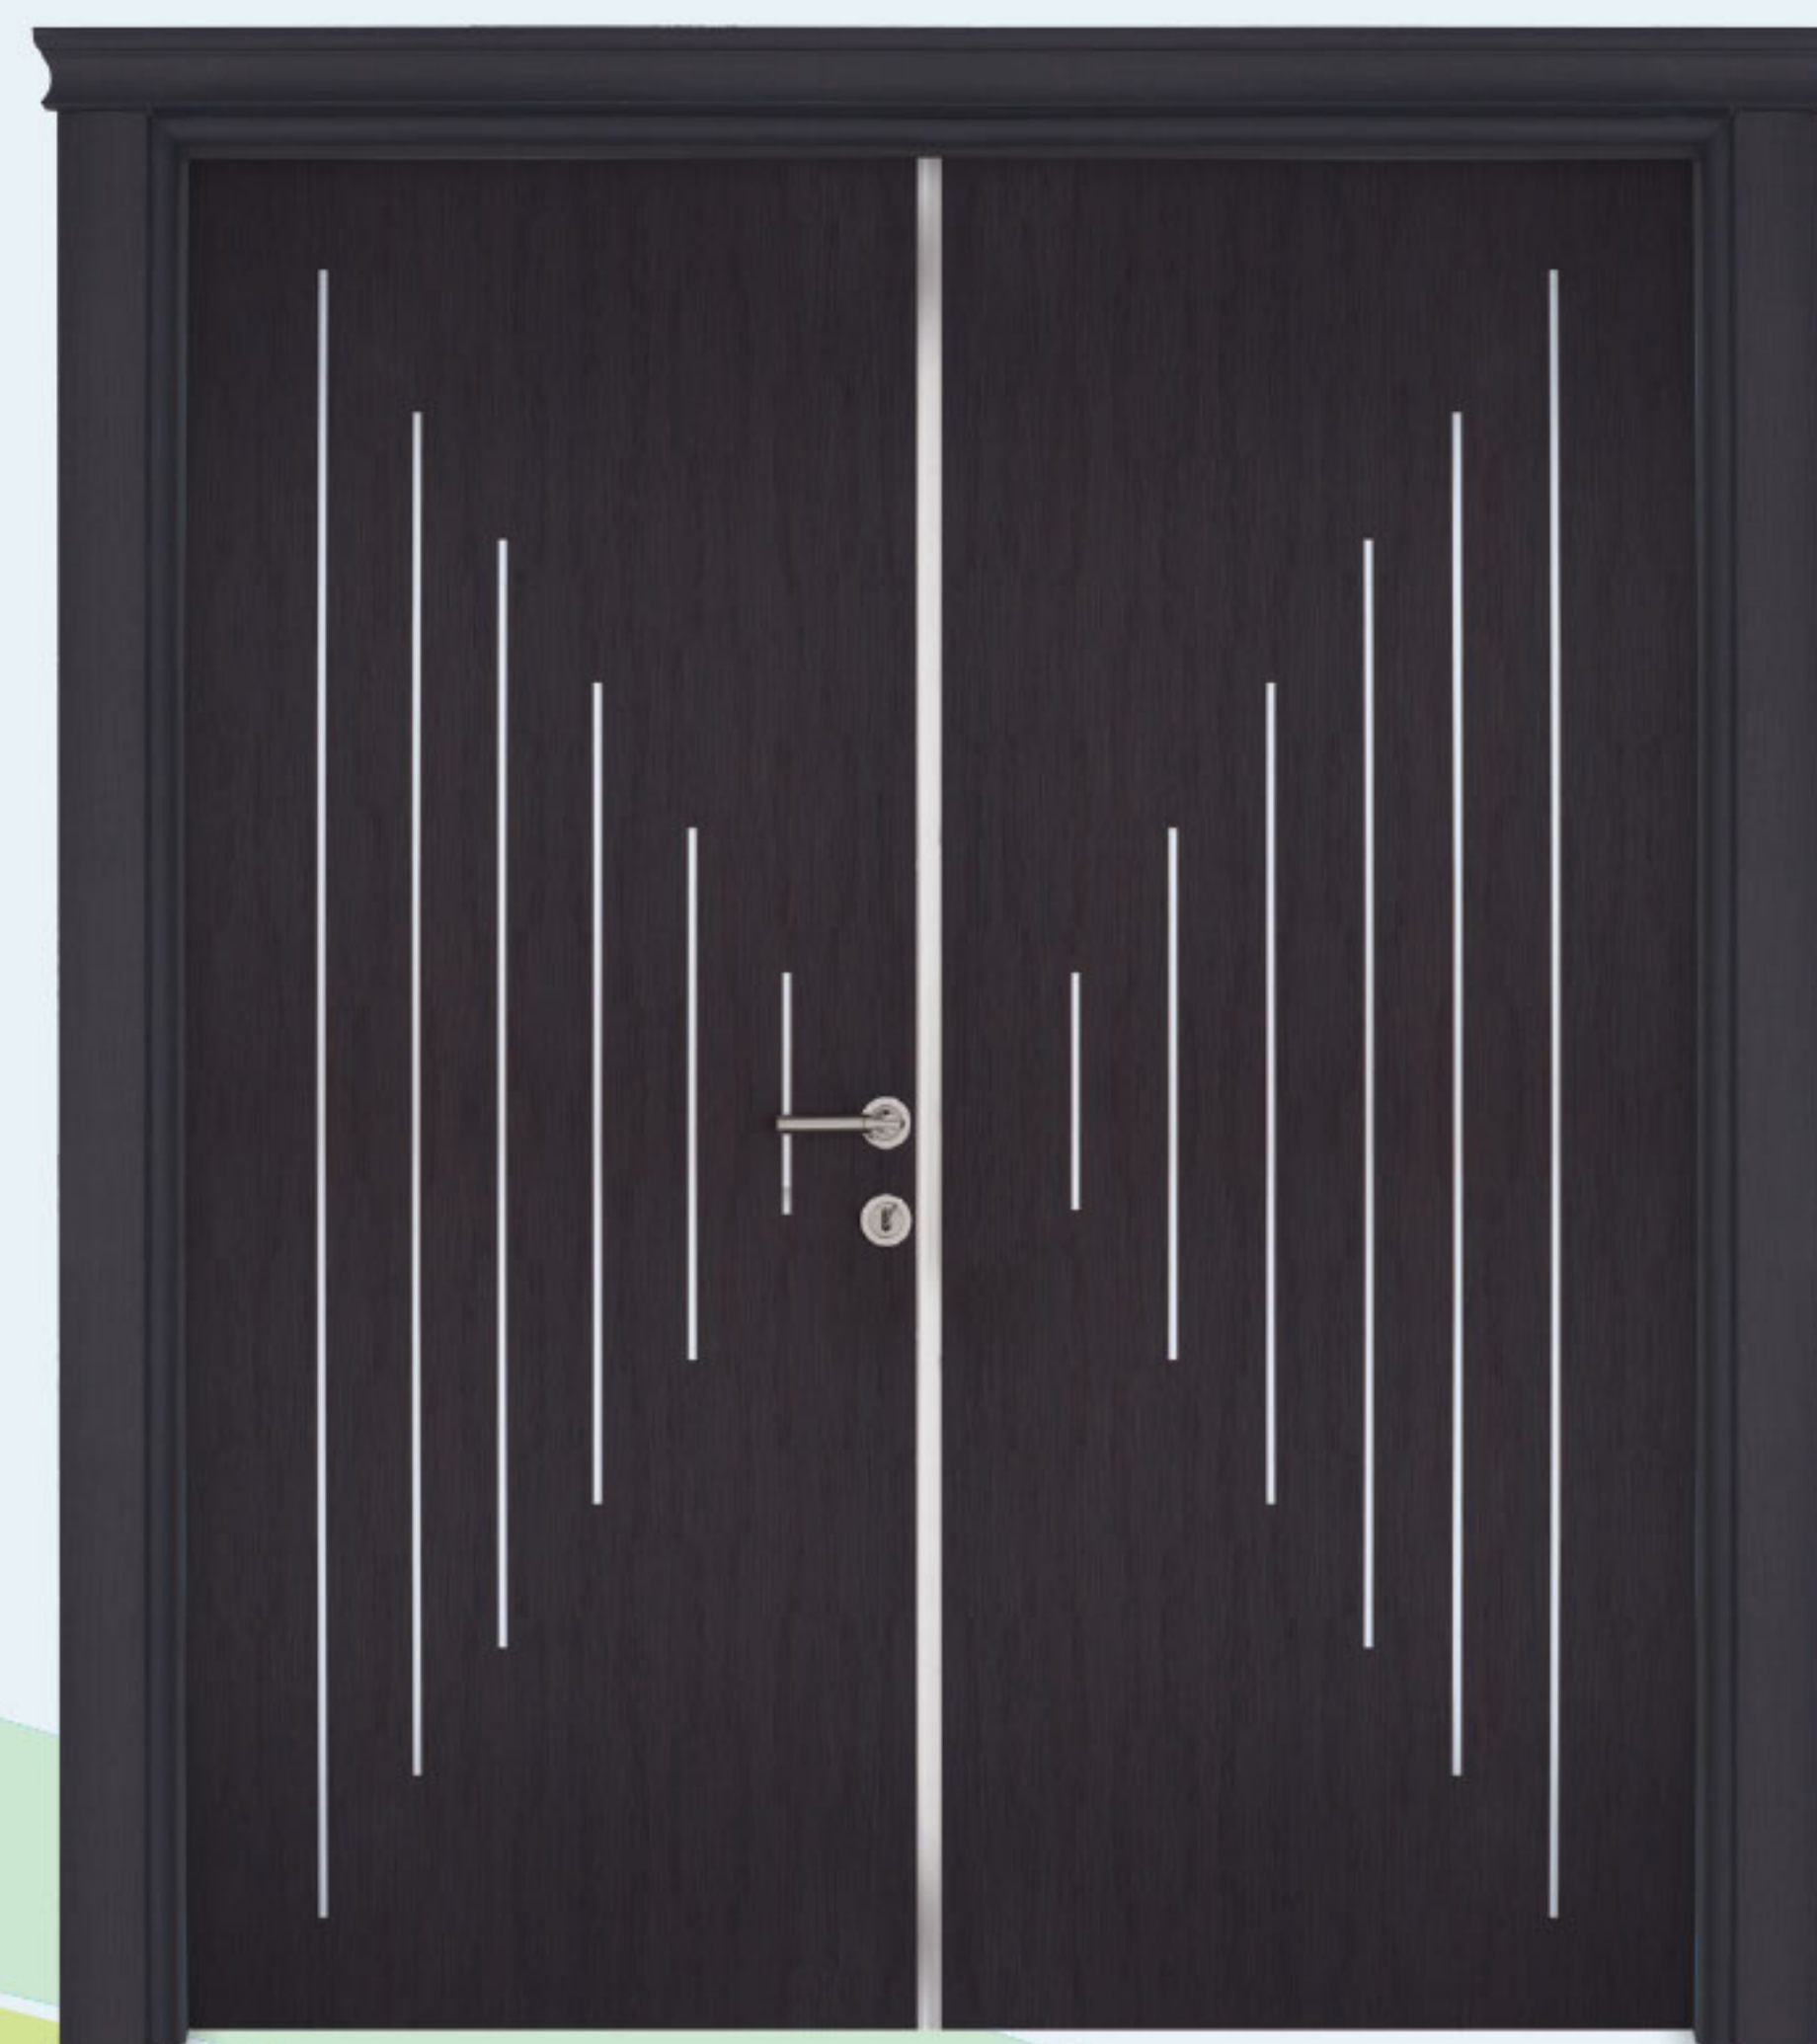


ATUM S.L.

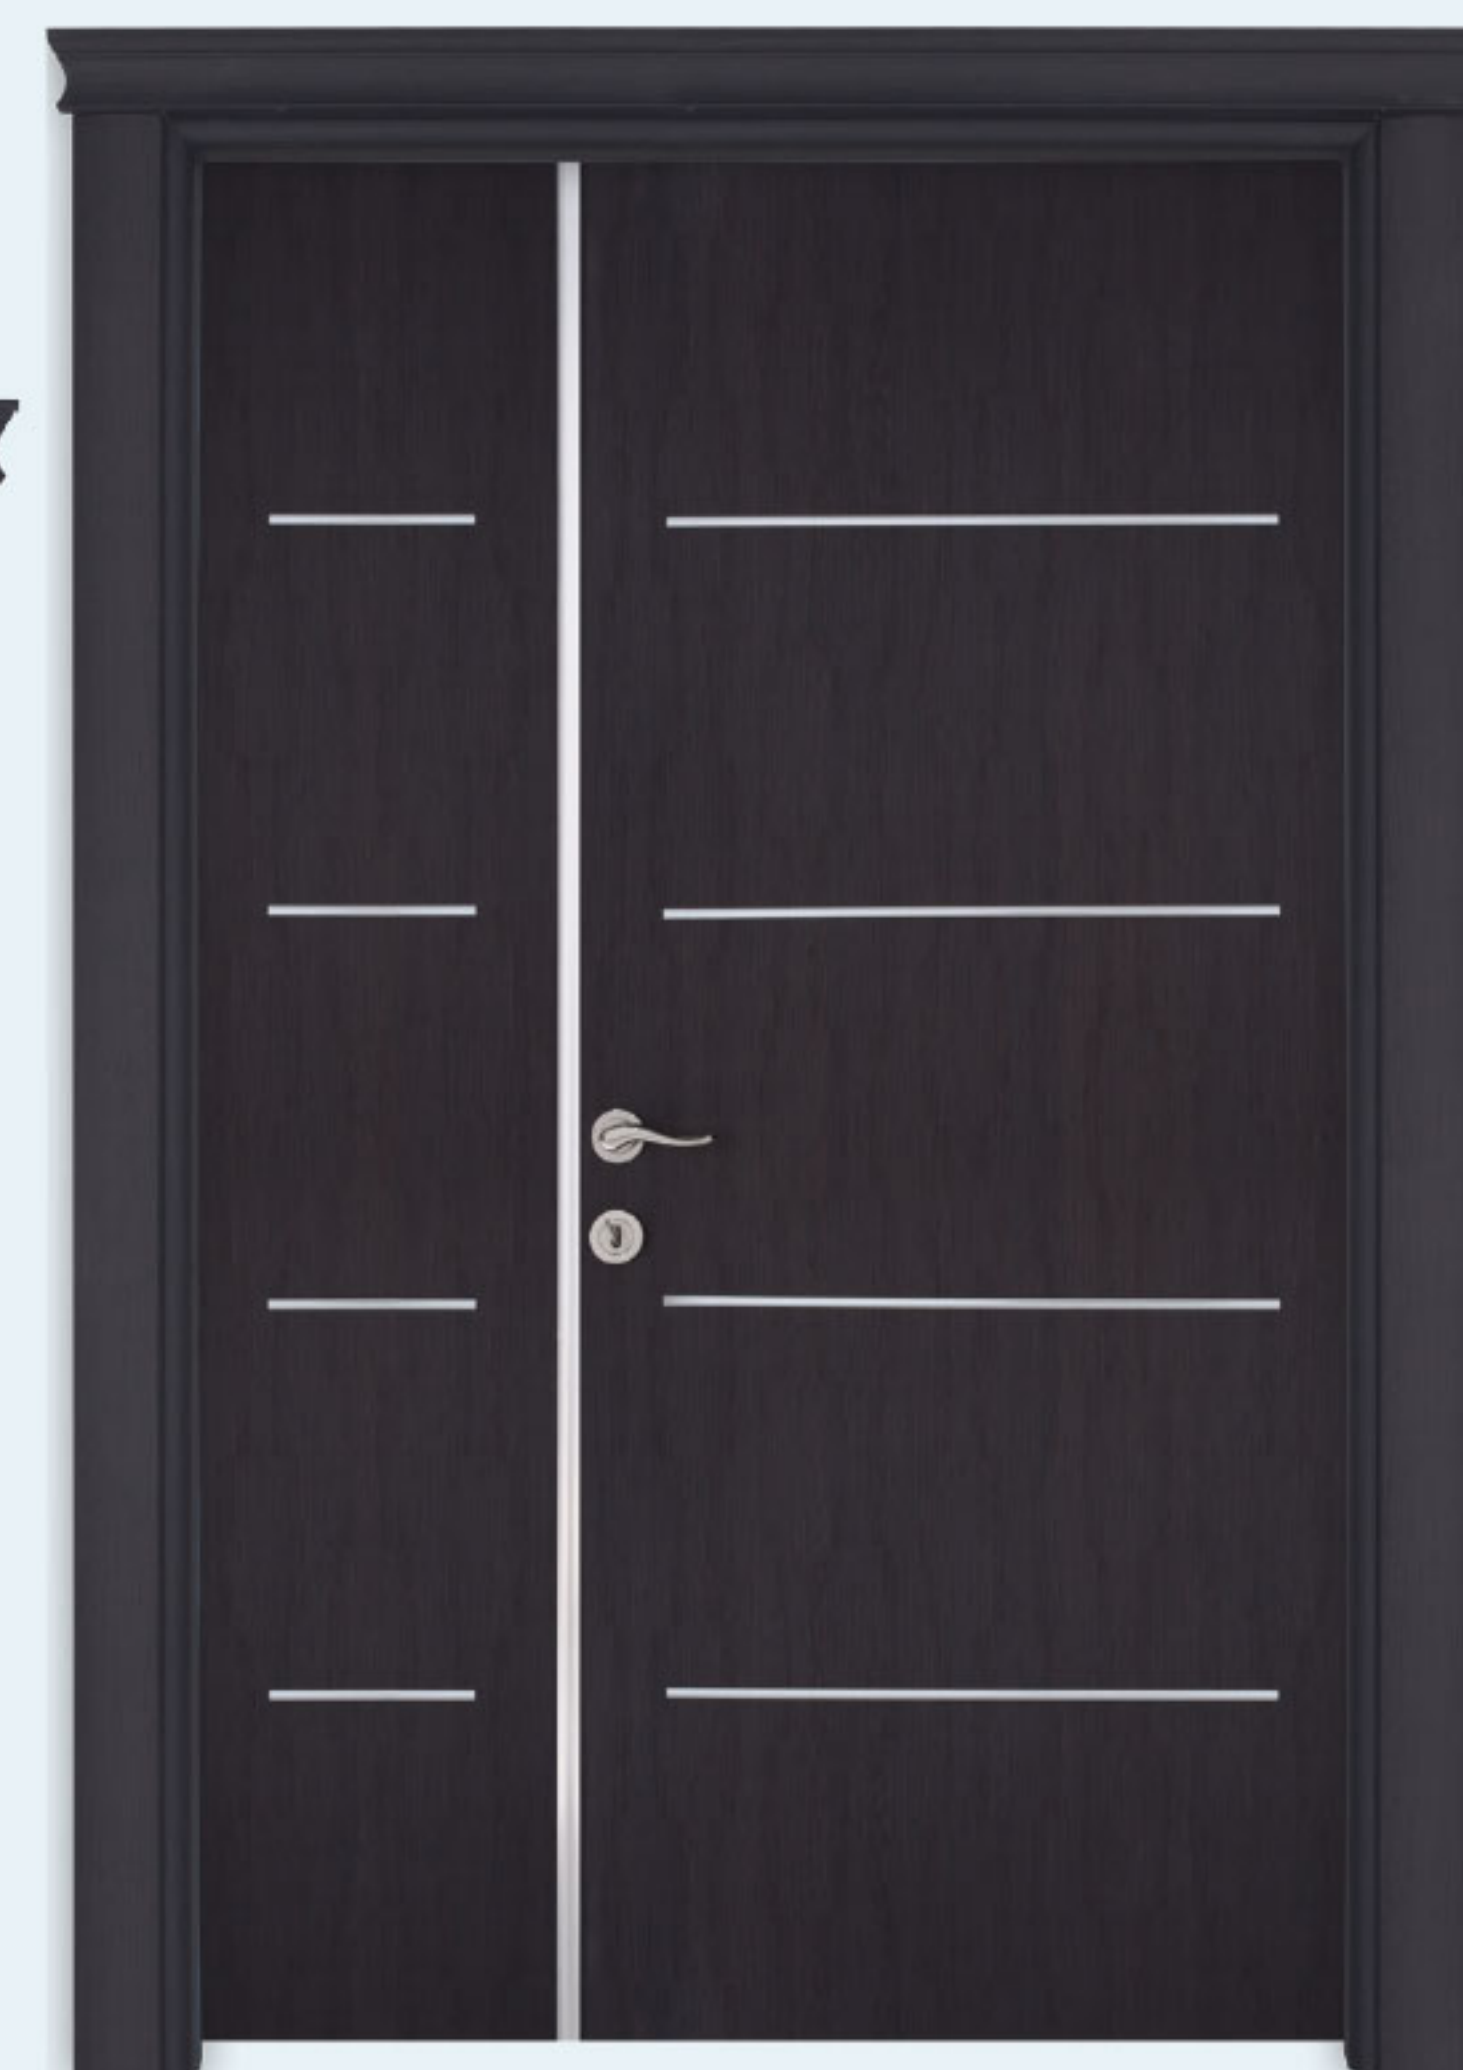

ACRO 1



ALINDA

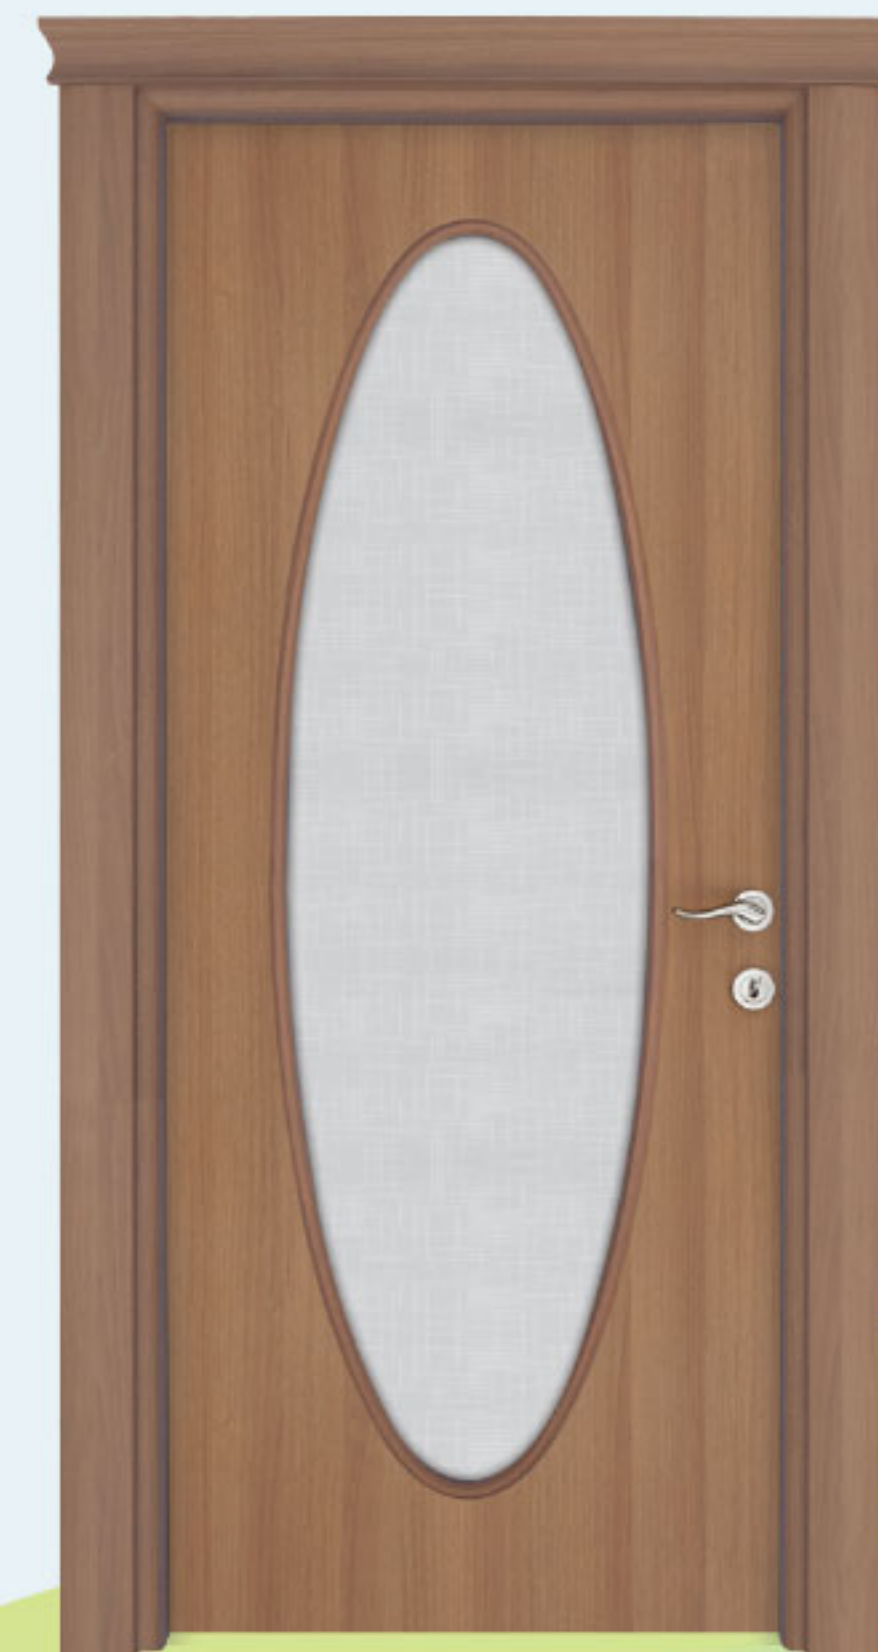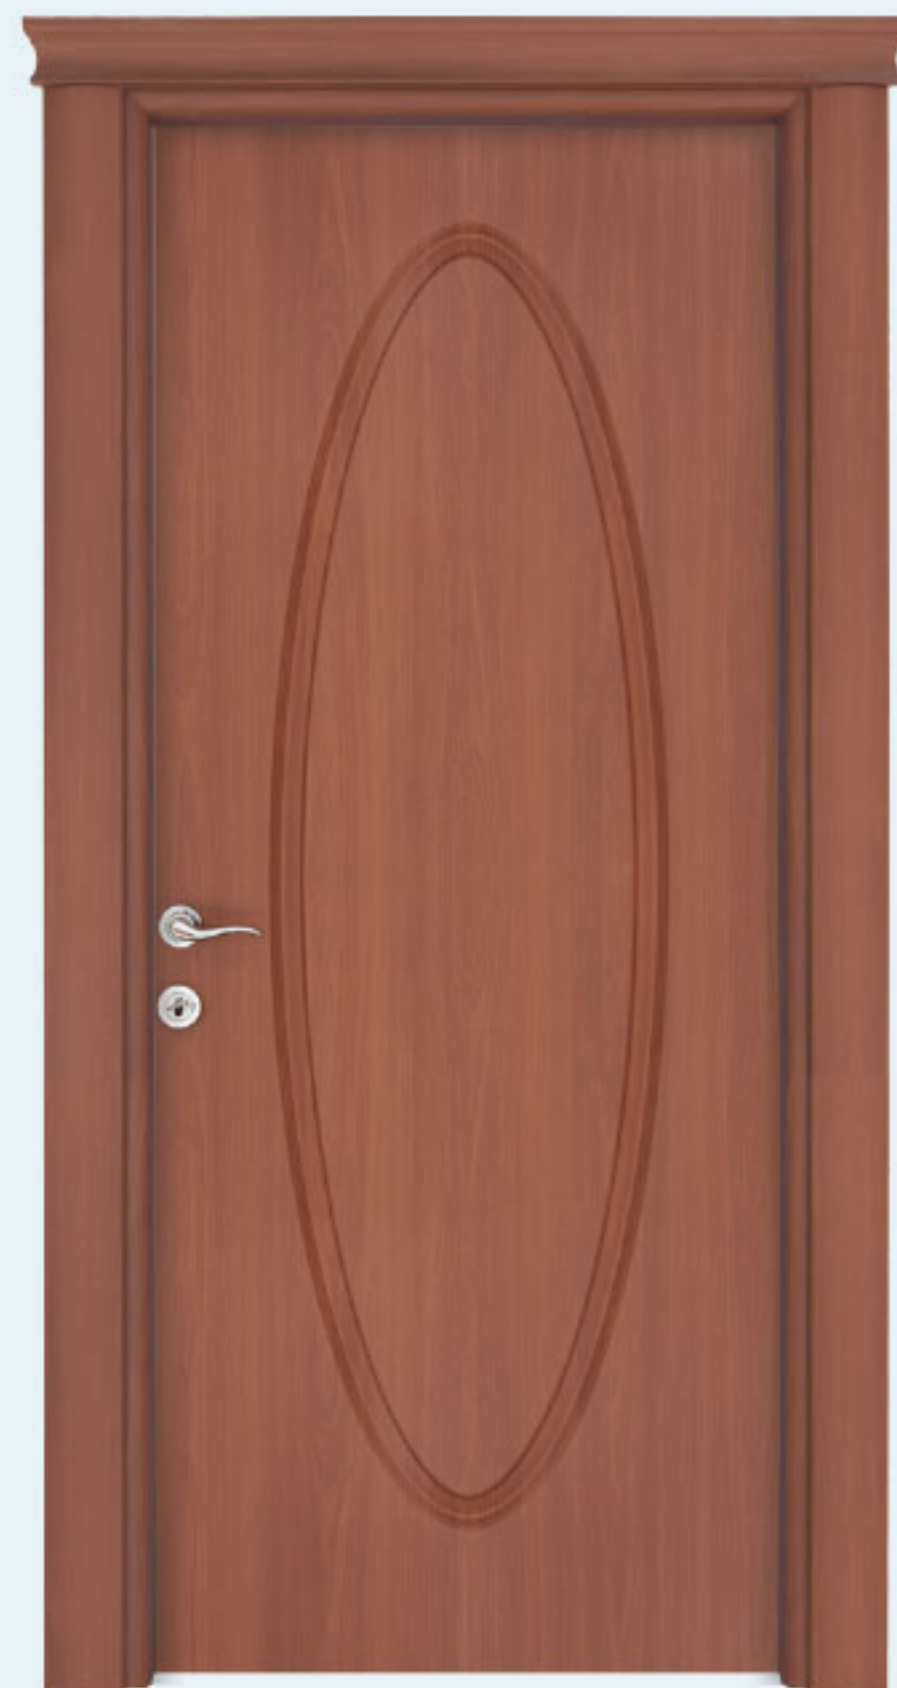

 ACRO DOOR

ACRO 2

ASSOS

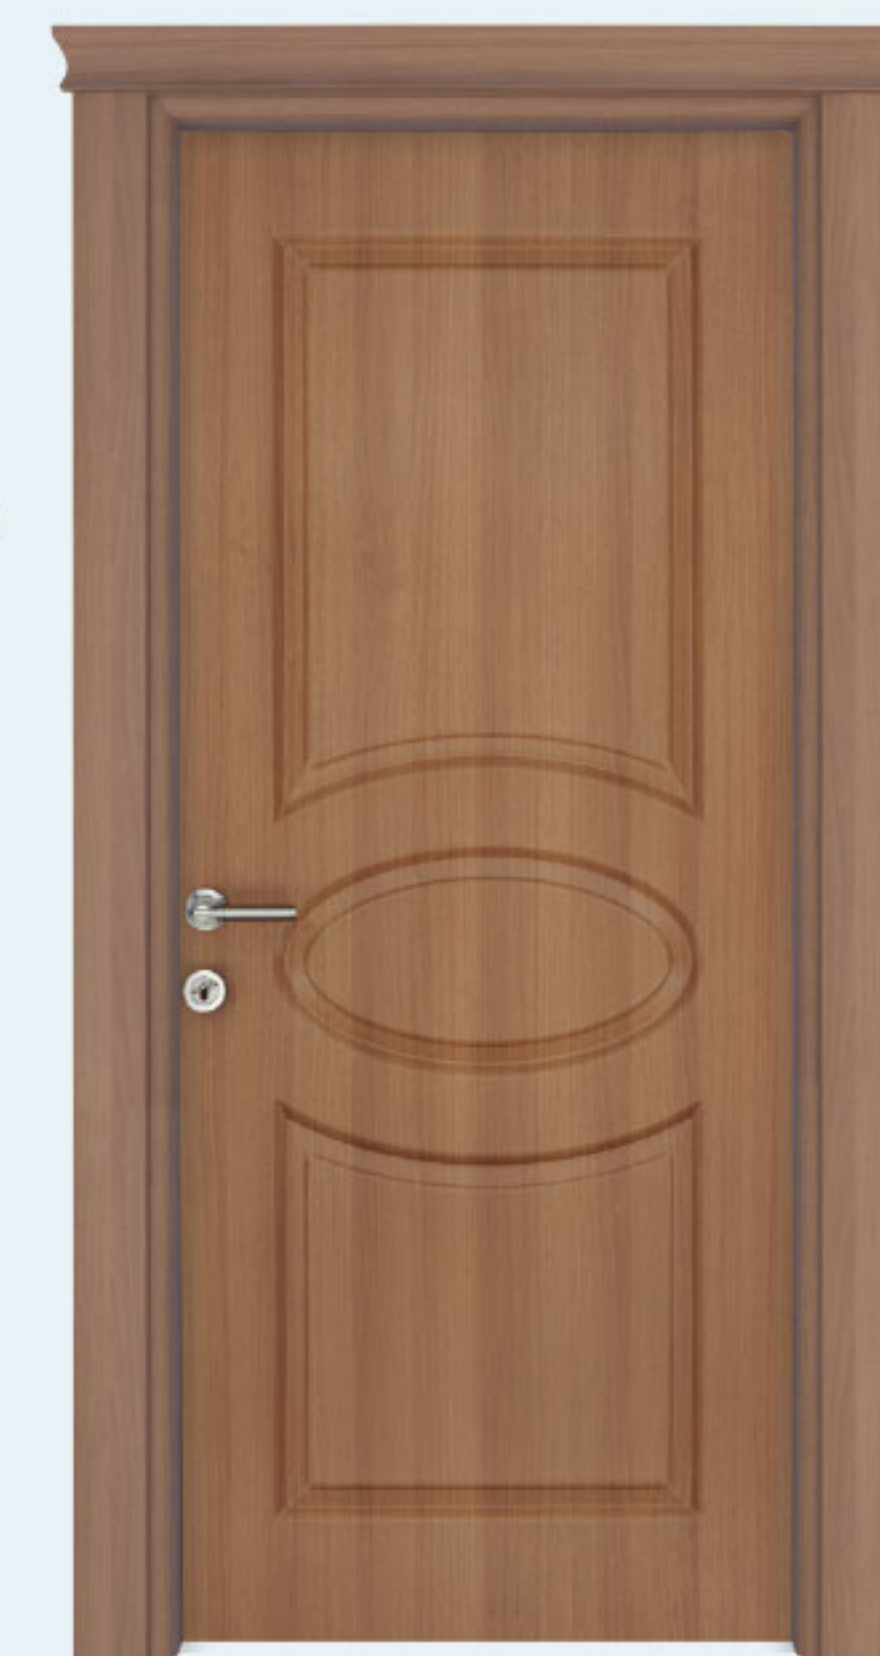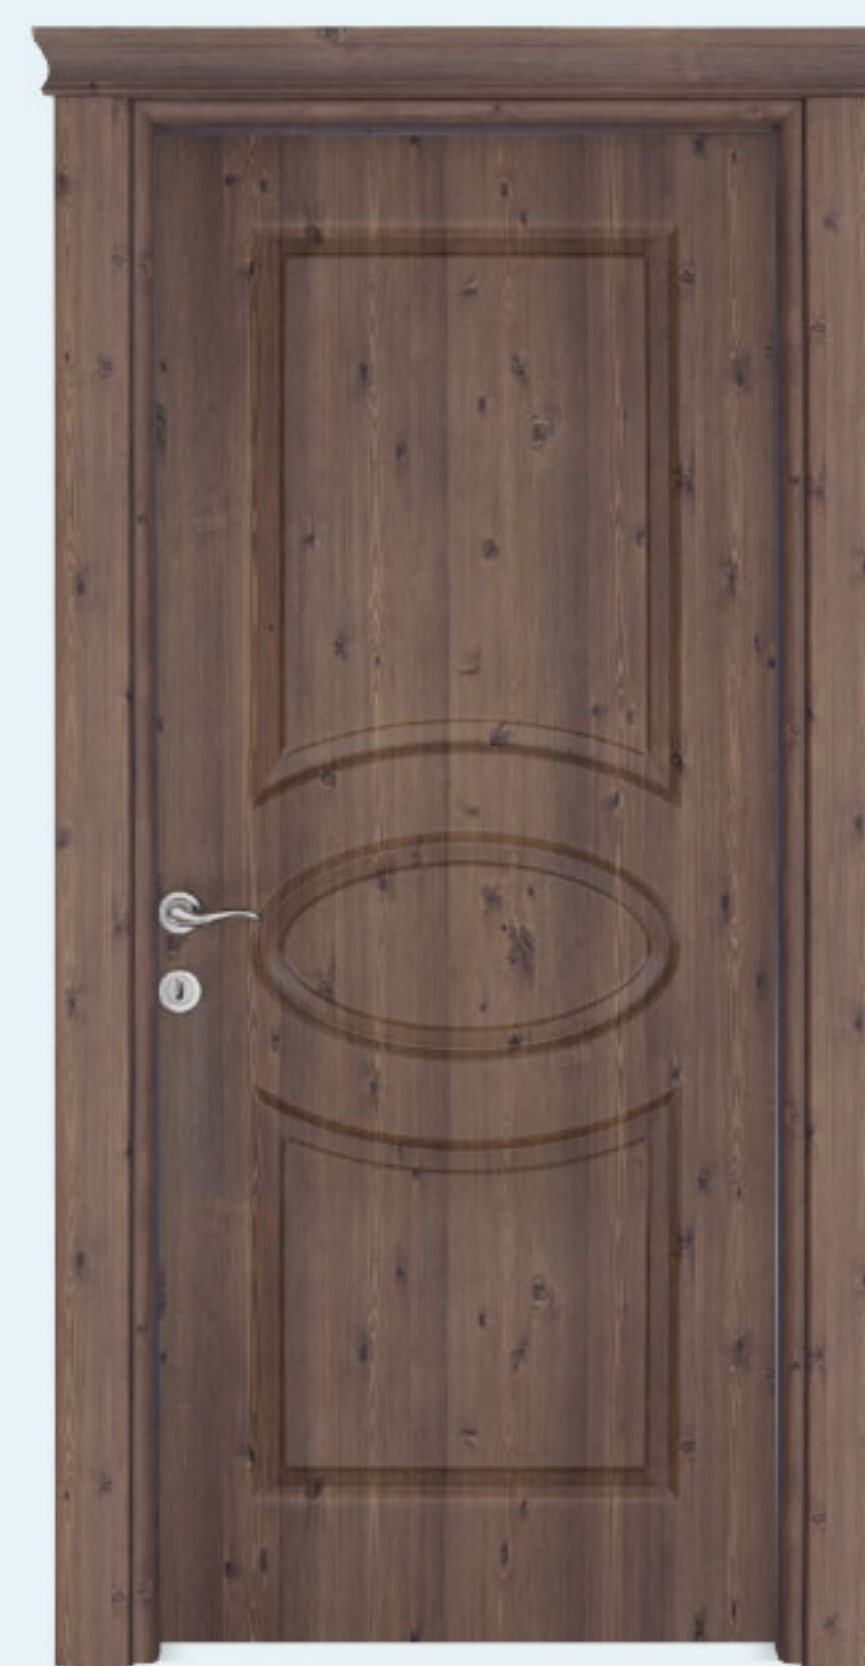

WALNUT

WENGE

MAPLE


PEAR

RUSTIC



ACRO 3



PERGAMON

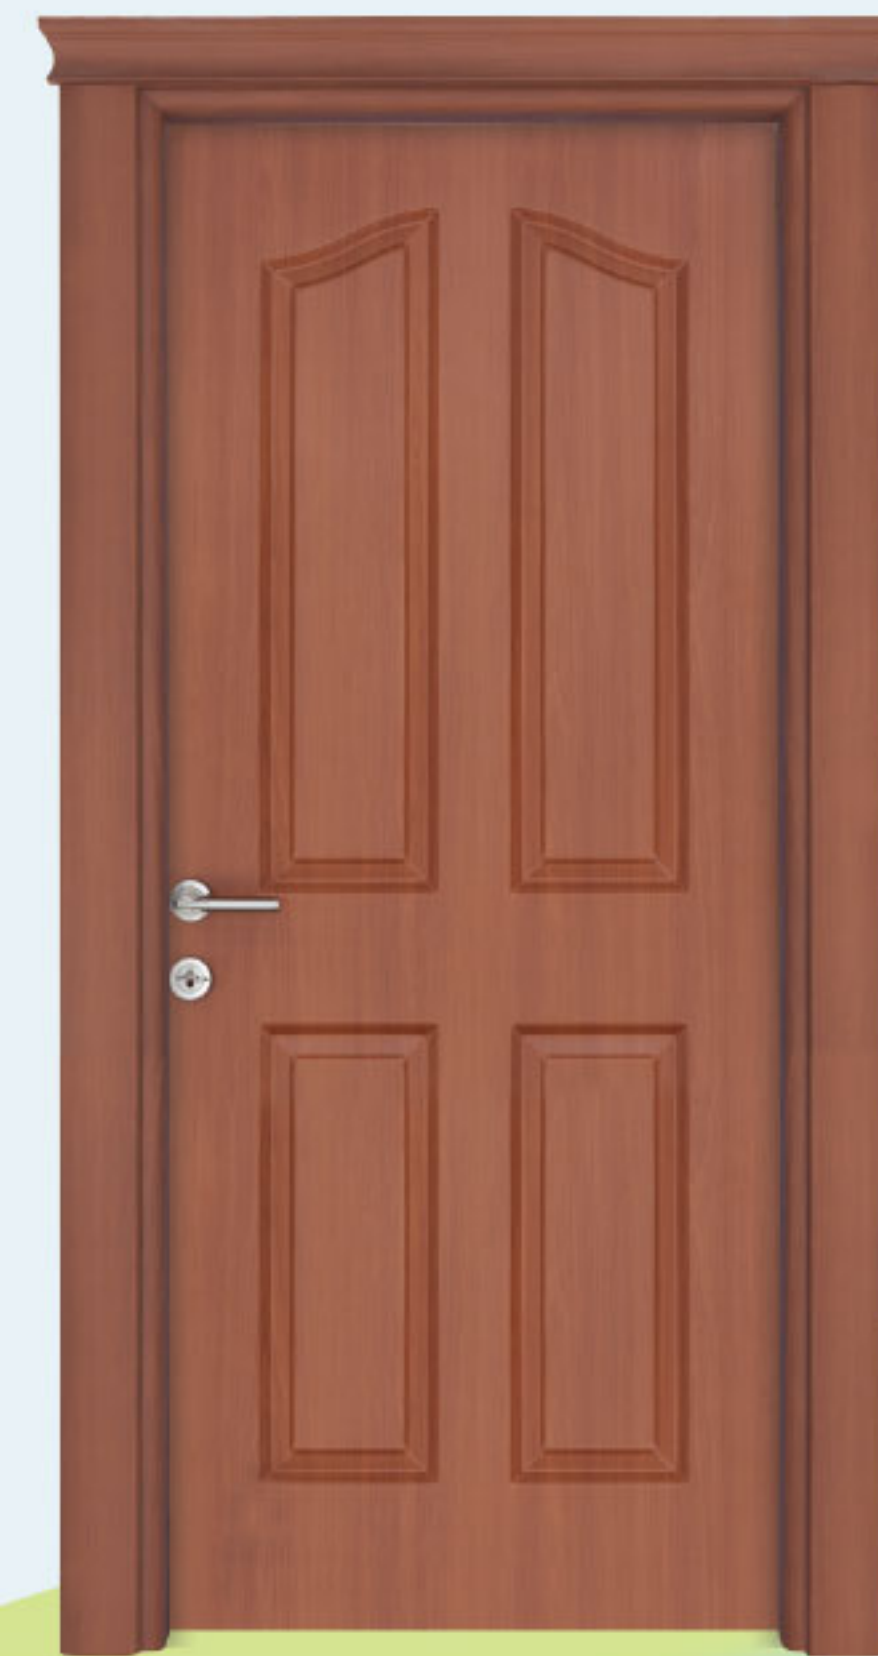

 ACRO DOOR

ACRO 4

OLYMPUS

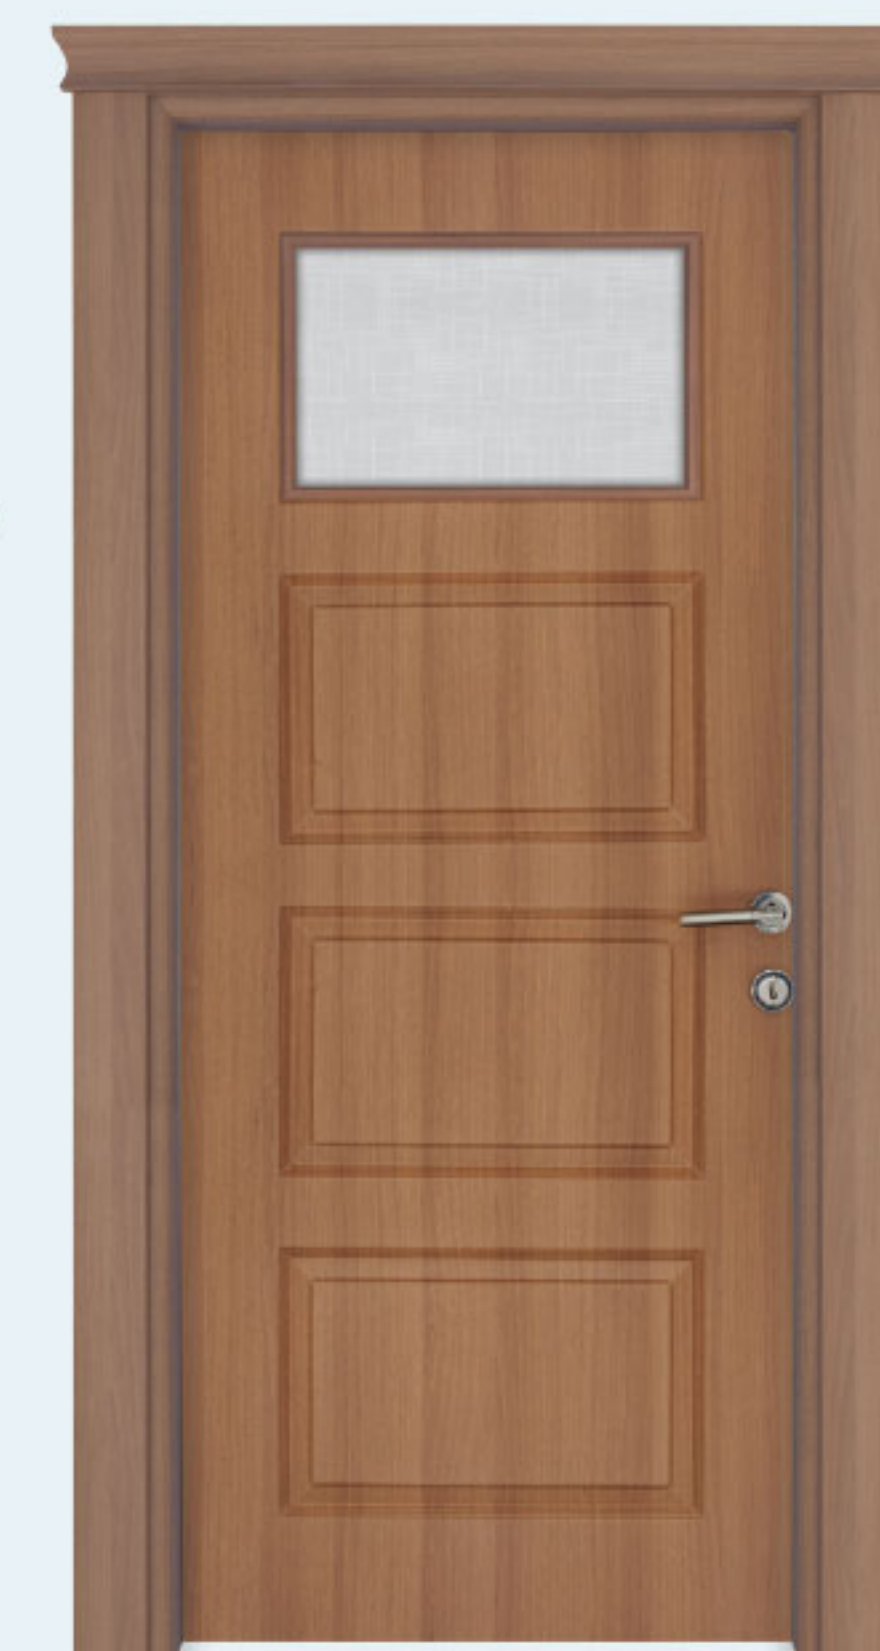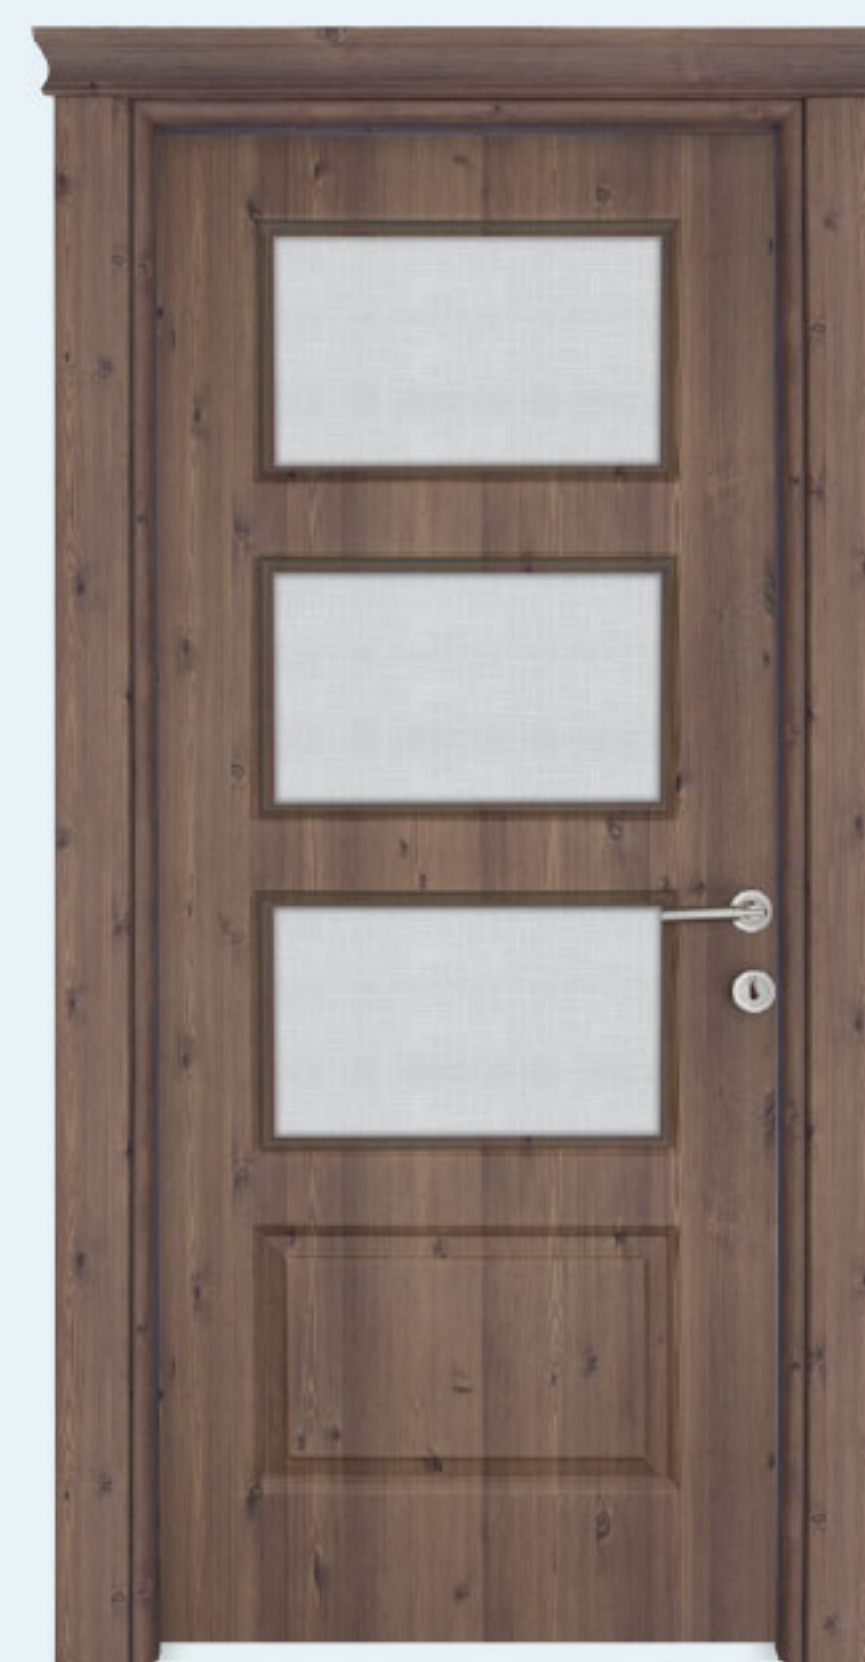

WALNUT

WENGE

MAPLE



PEAR

RUSTIC



ACRO 5



PINARA

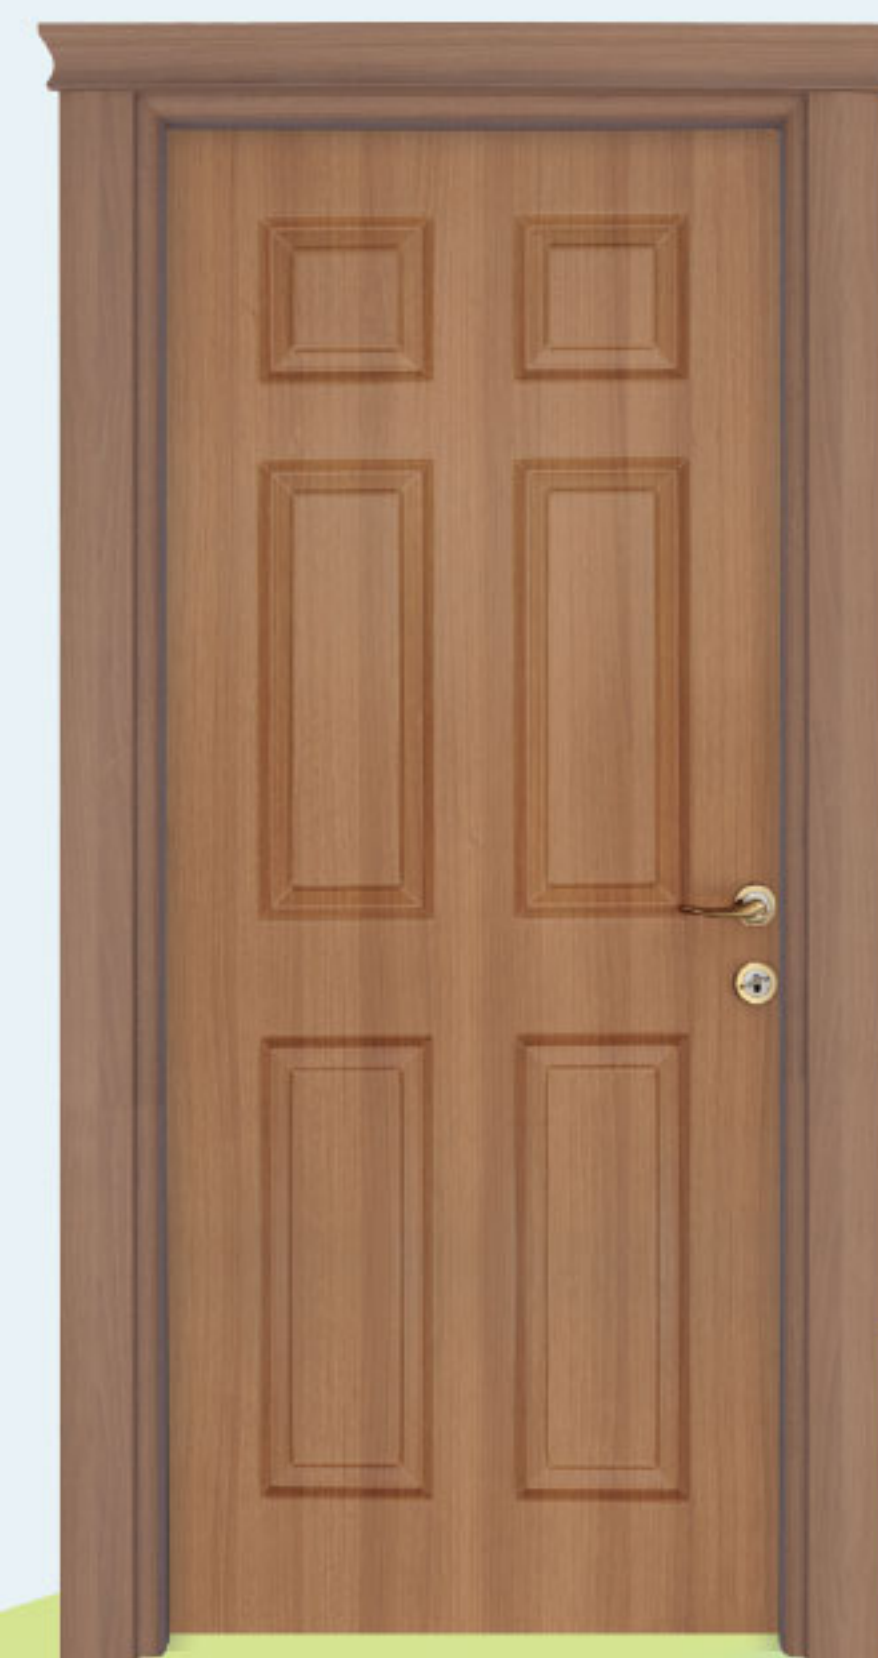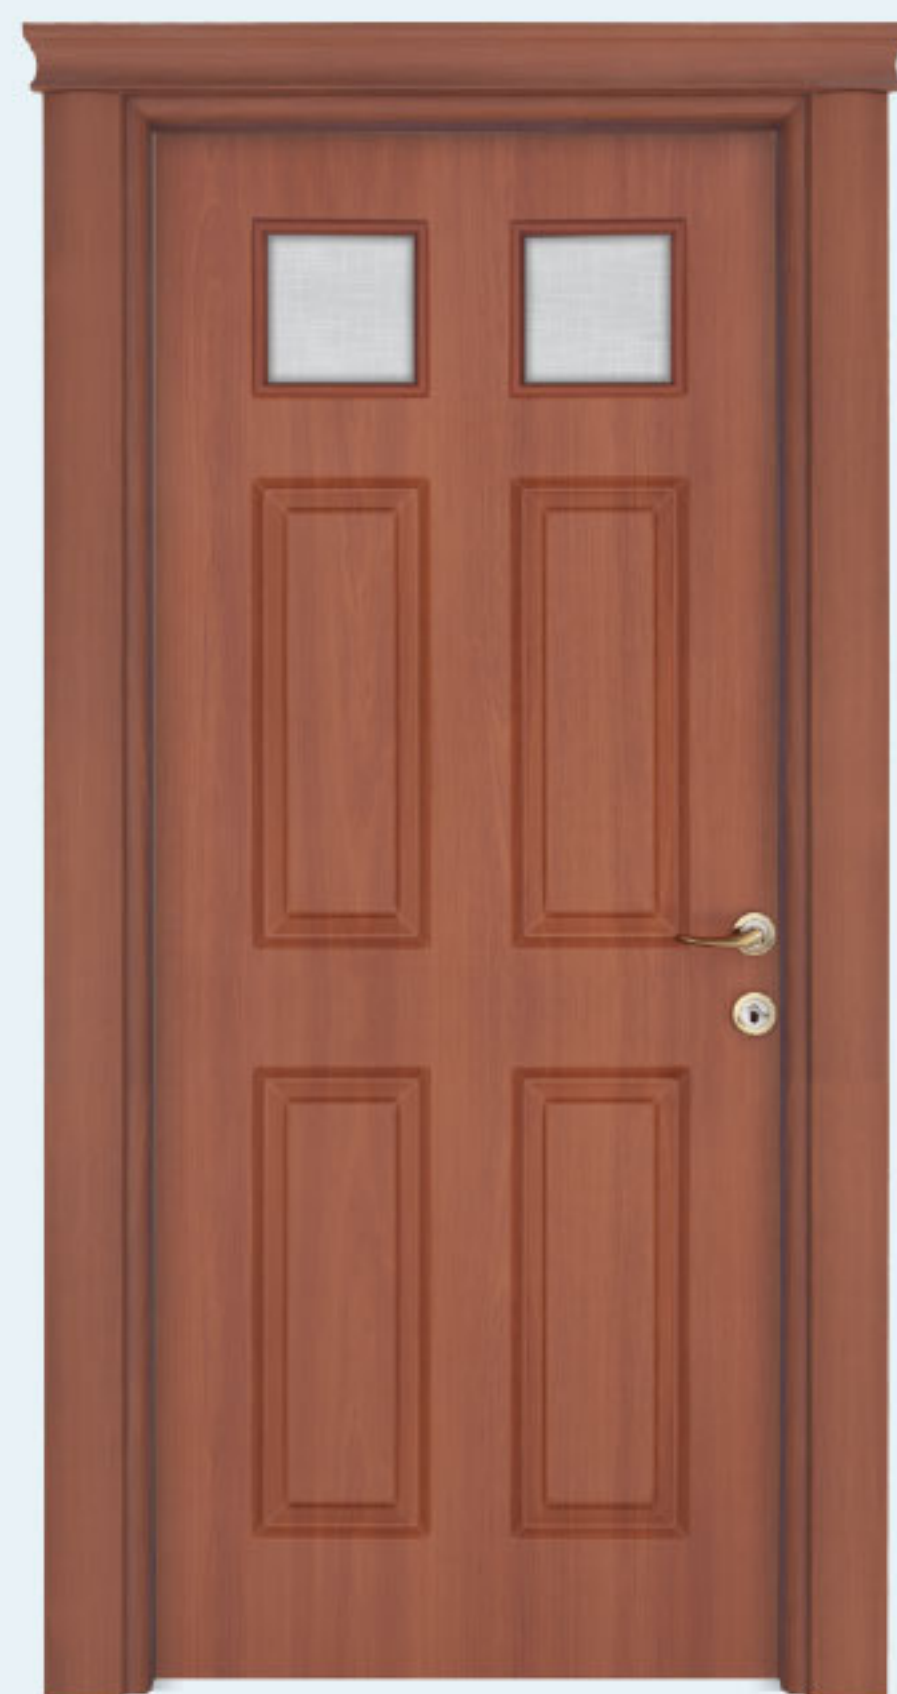

 ACRO DOOR

ACRO 6

APIS

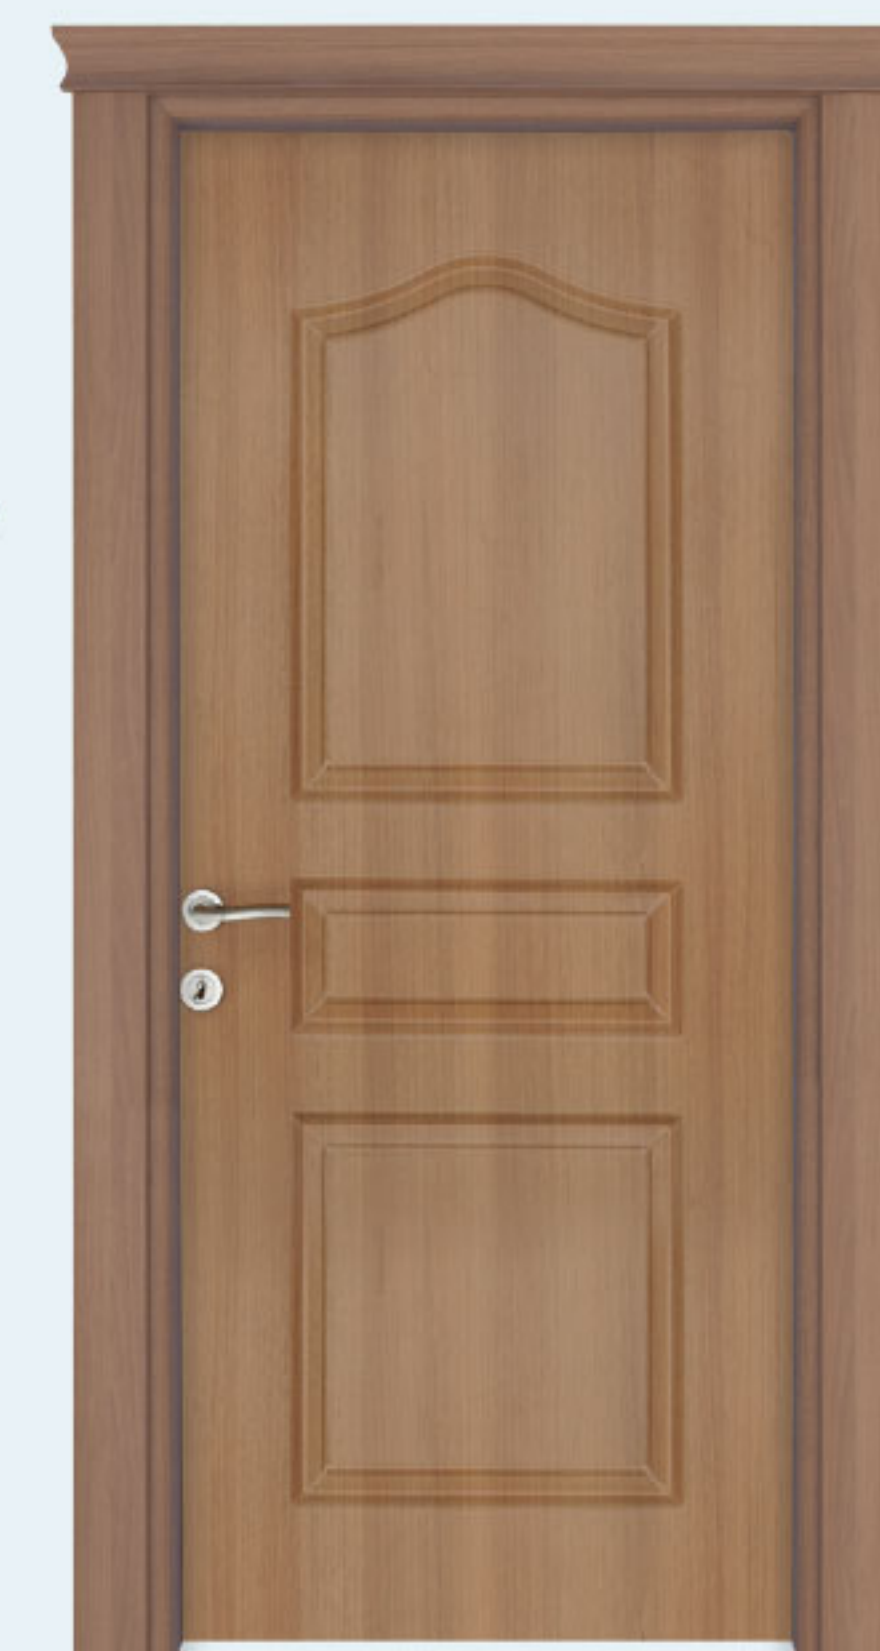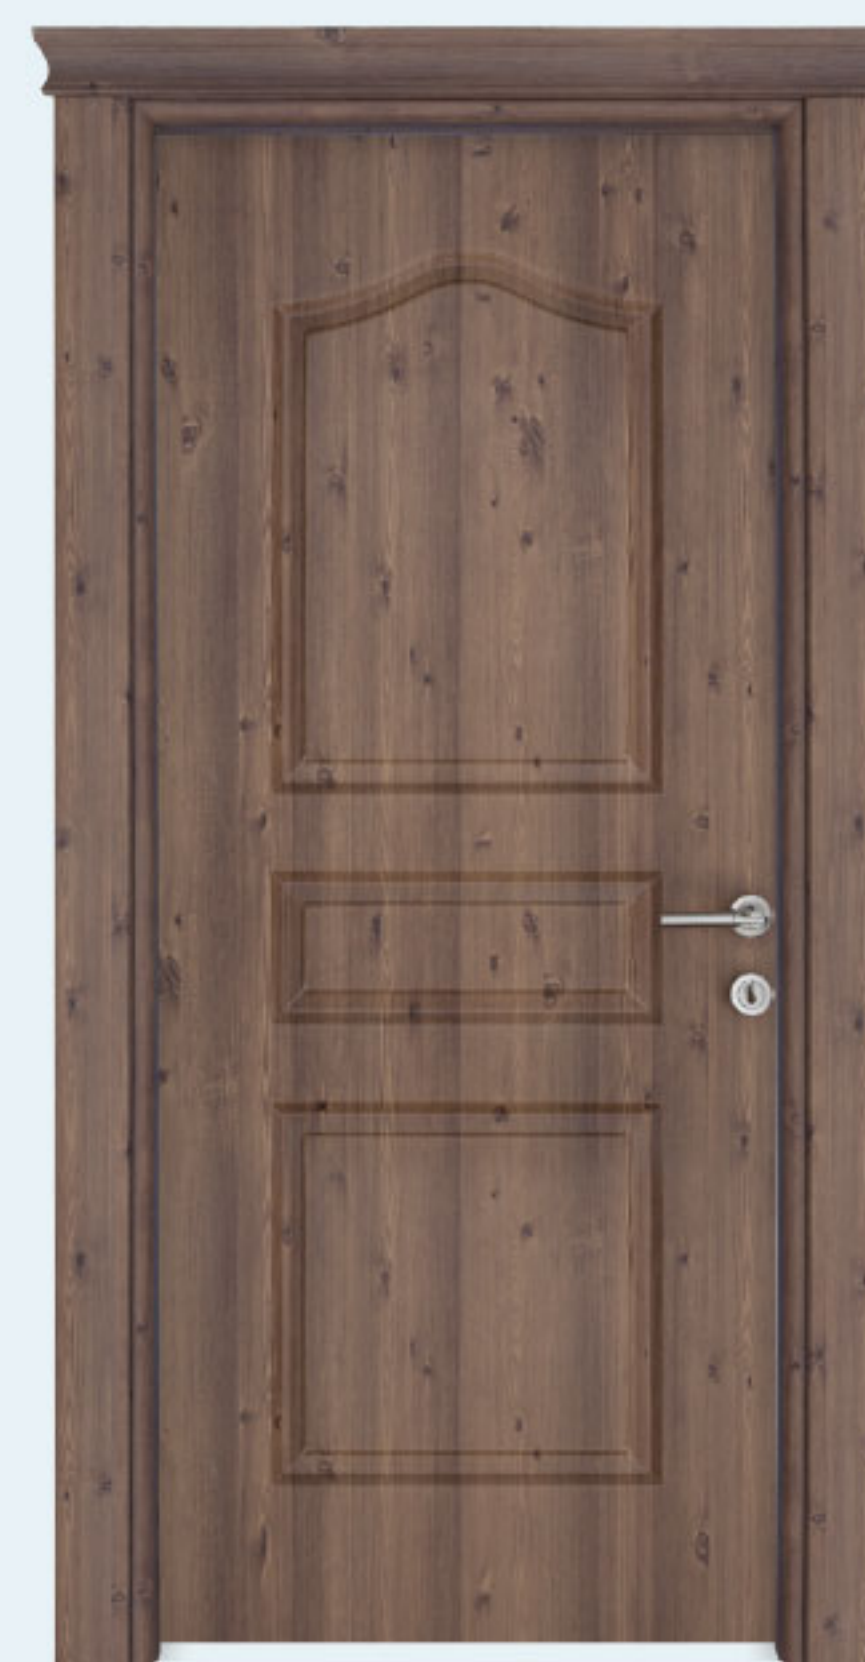

WALNUT

WENGE

MAPLE


PEAR

RUSTIC



ACRO 7


LAMUS

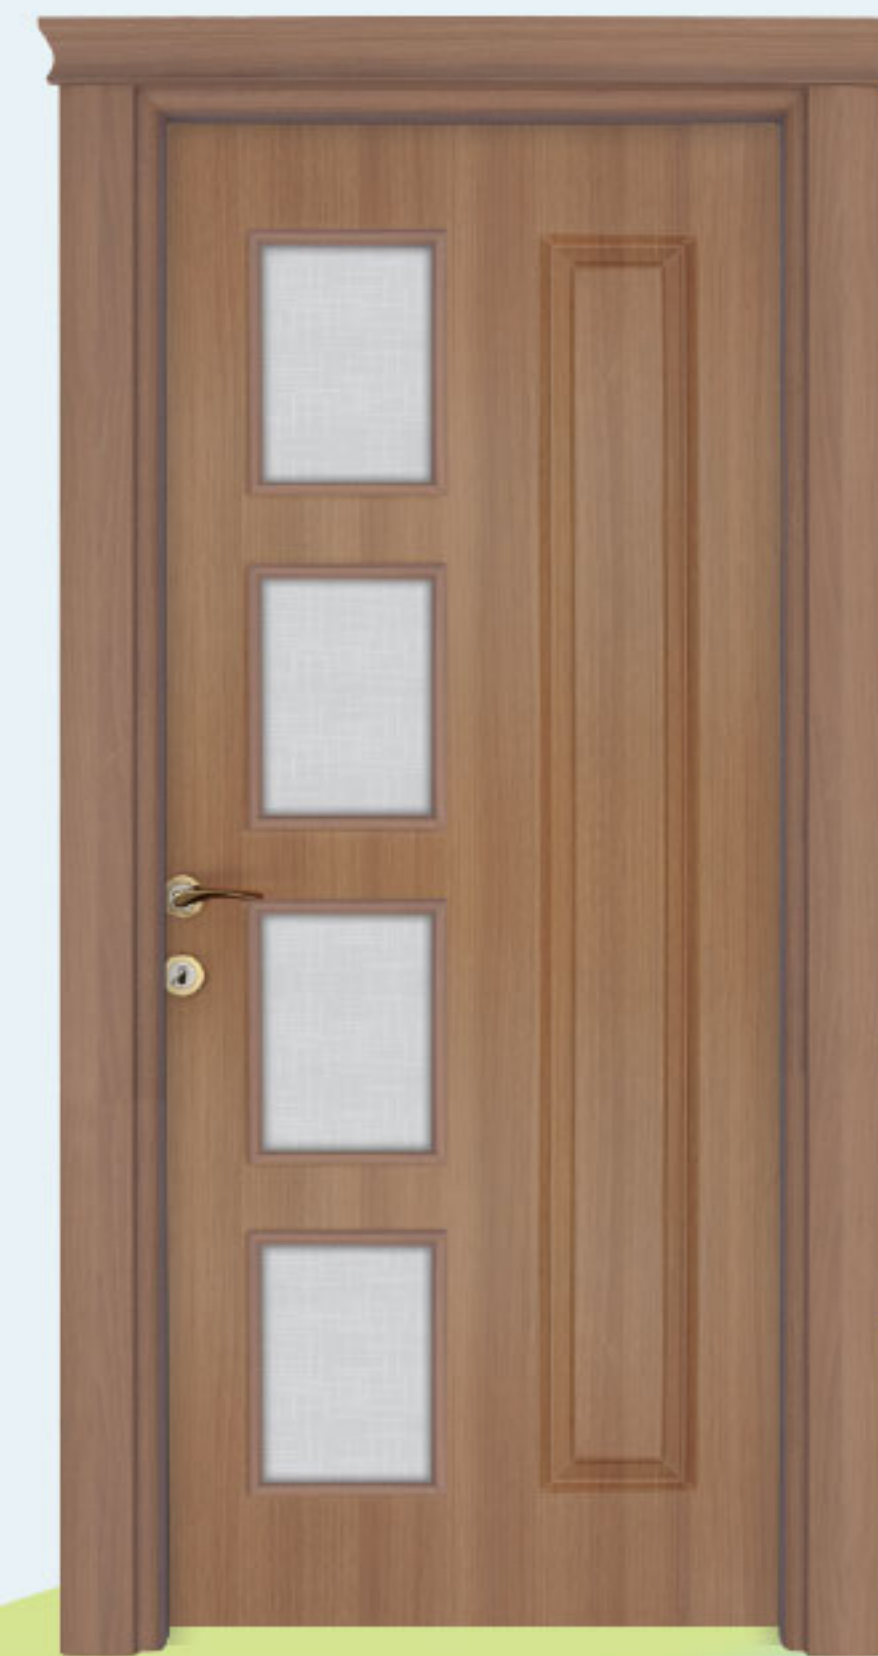

 ACRODOOR

ACRO 8

DORIS

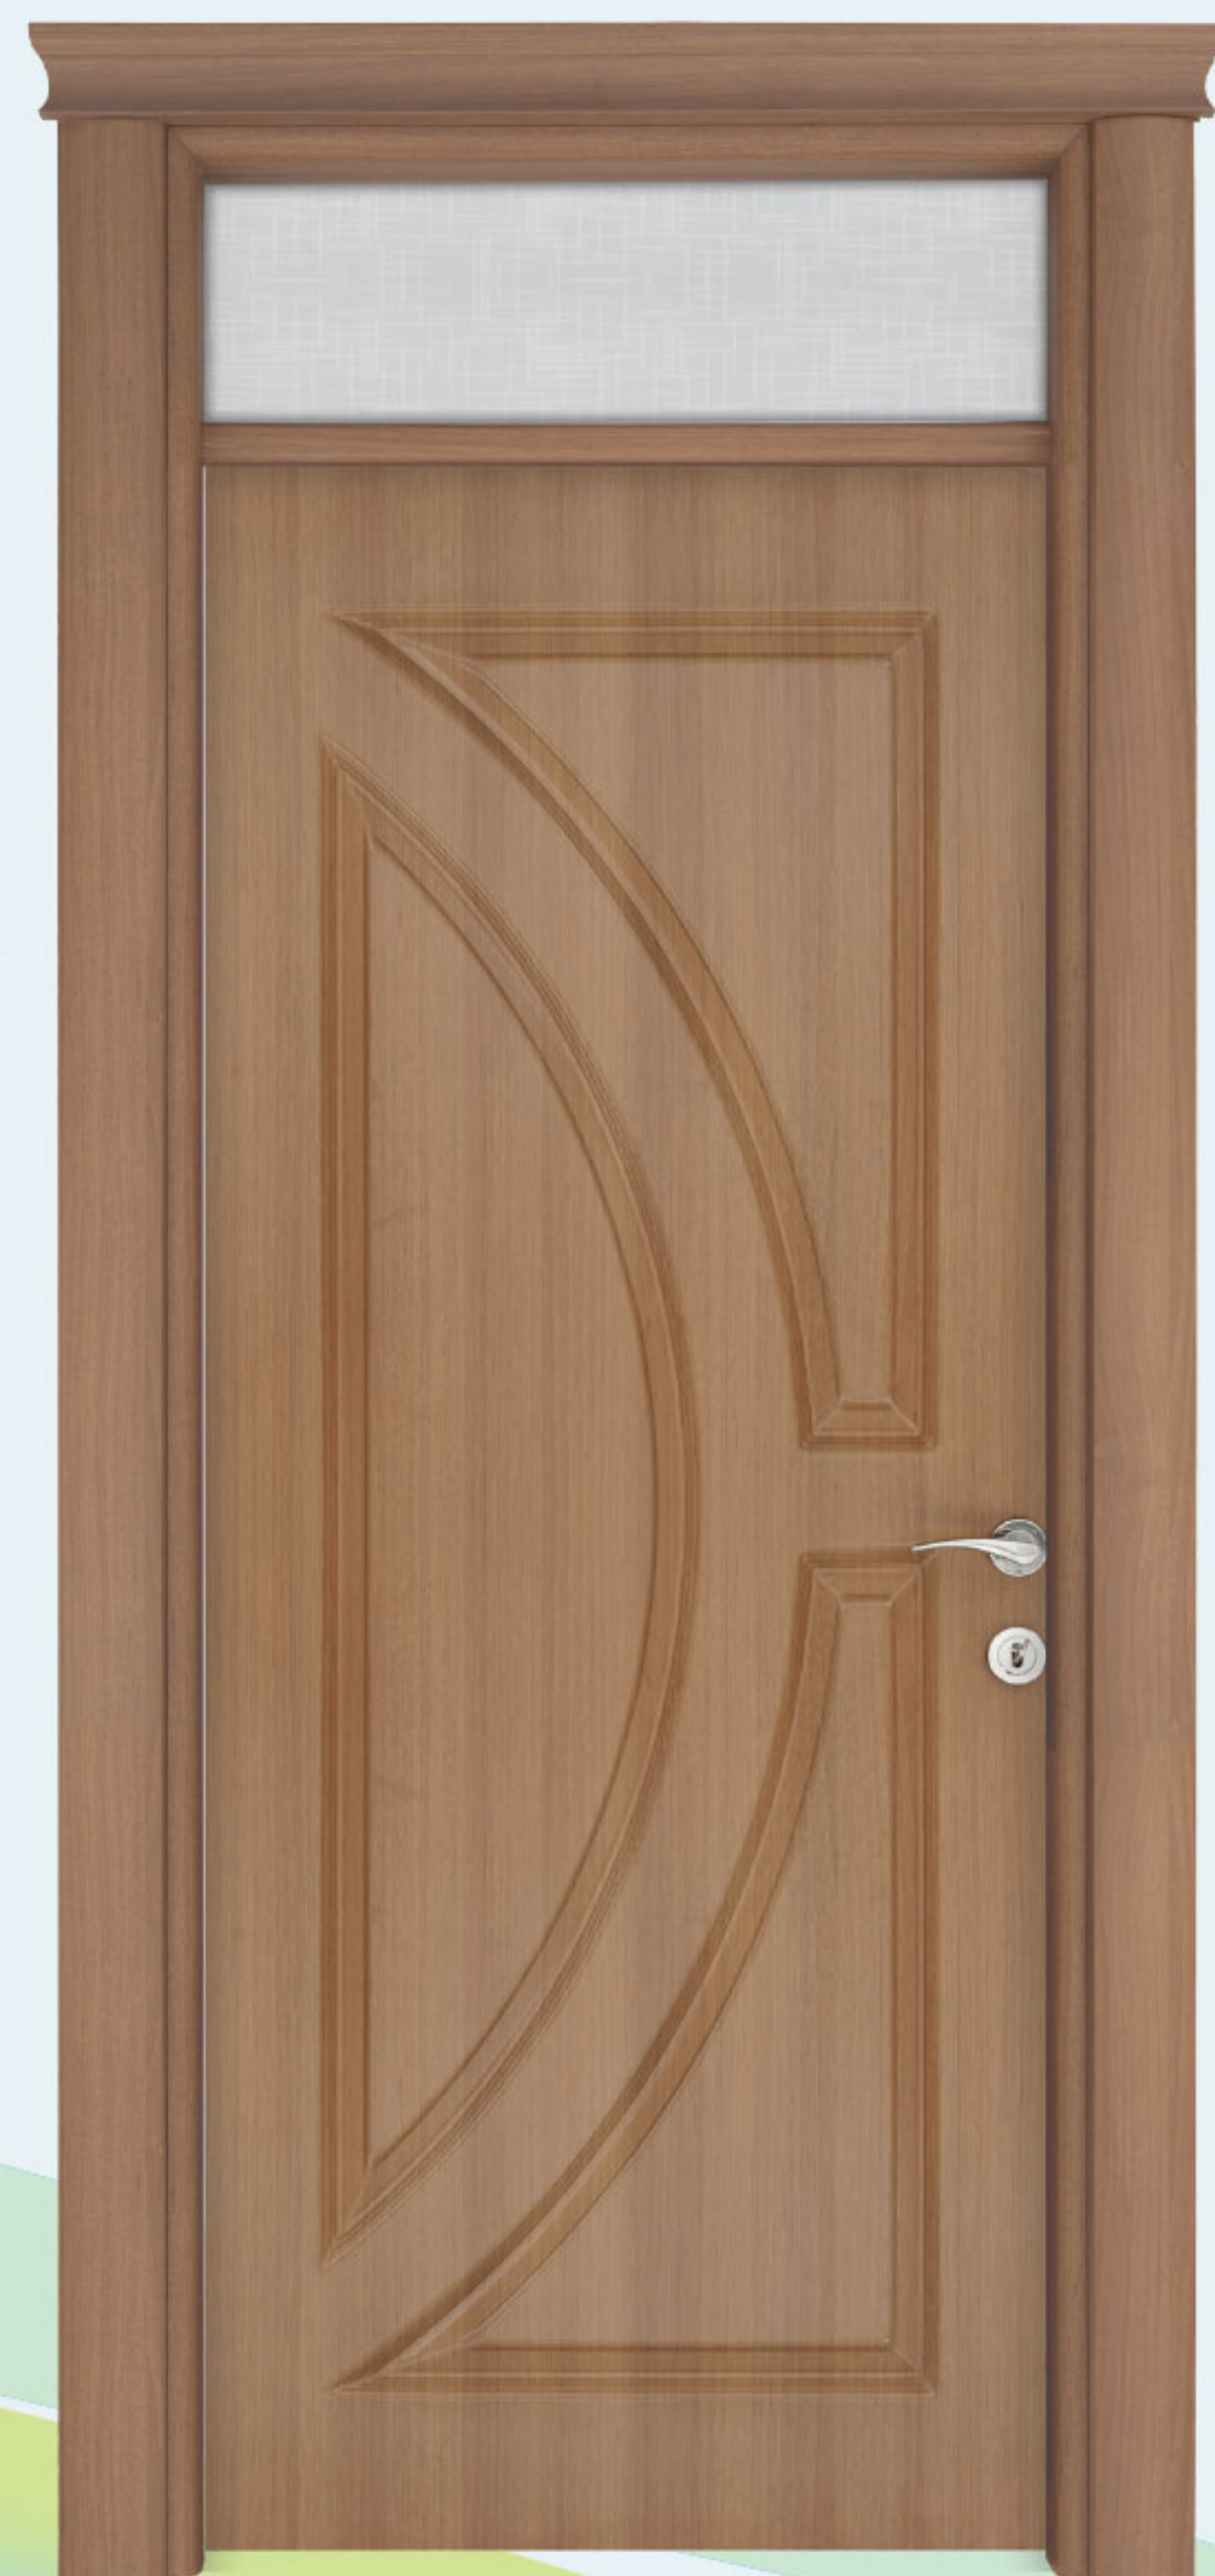

WALNUT

WENGE

MAPLE




PEAR

RUSTIC



ACRO 9



POSEIDON

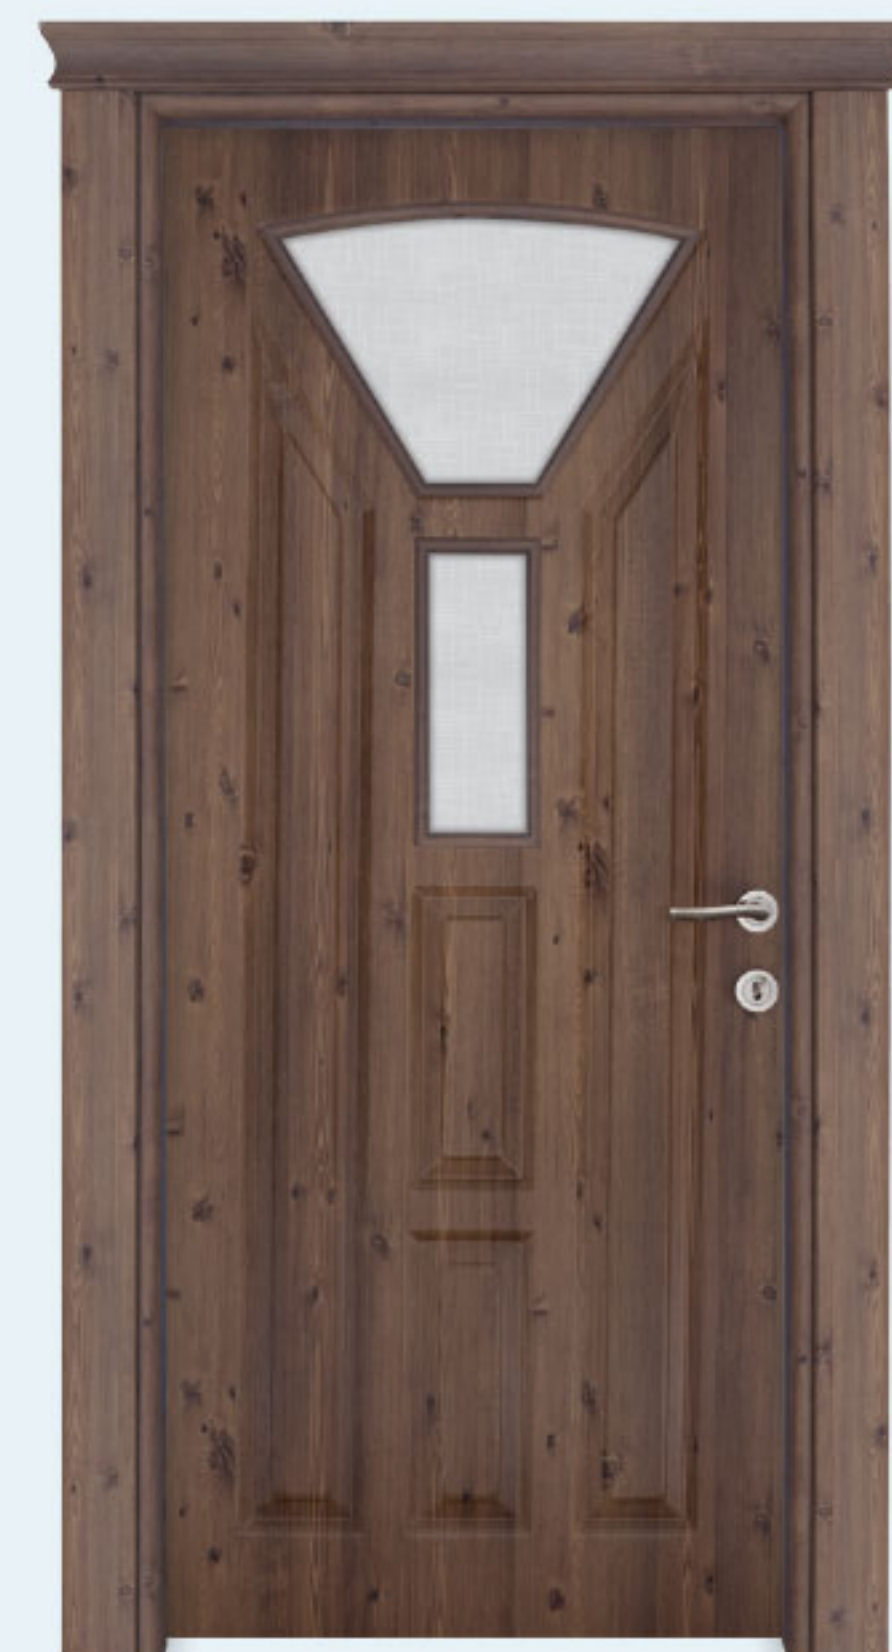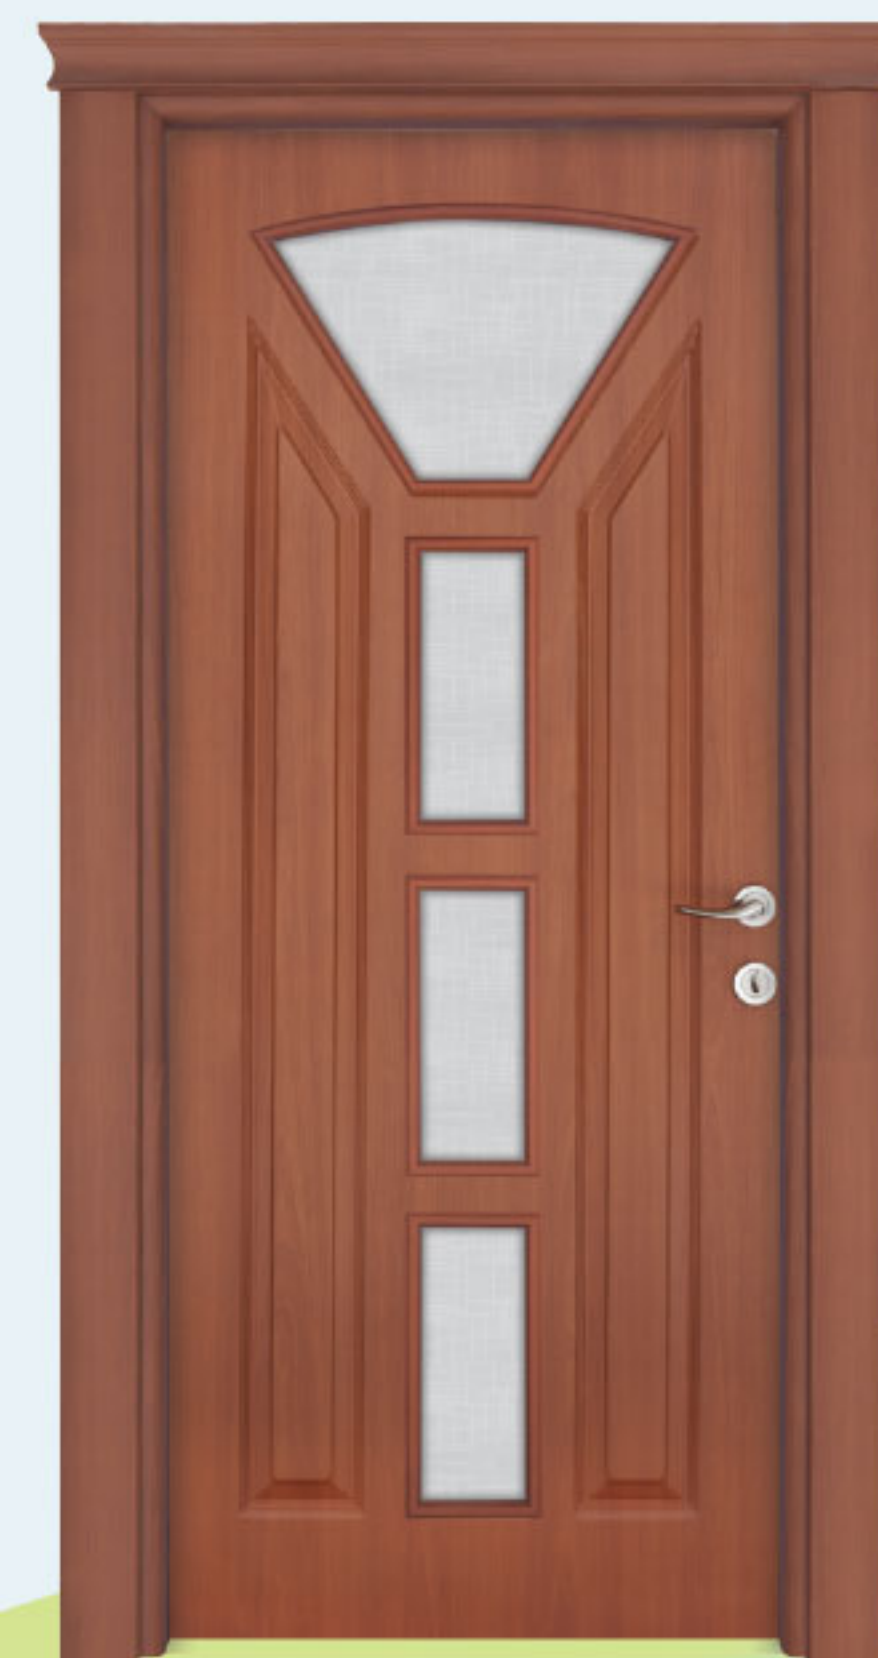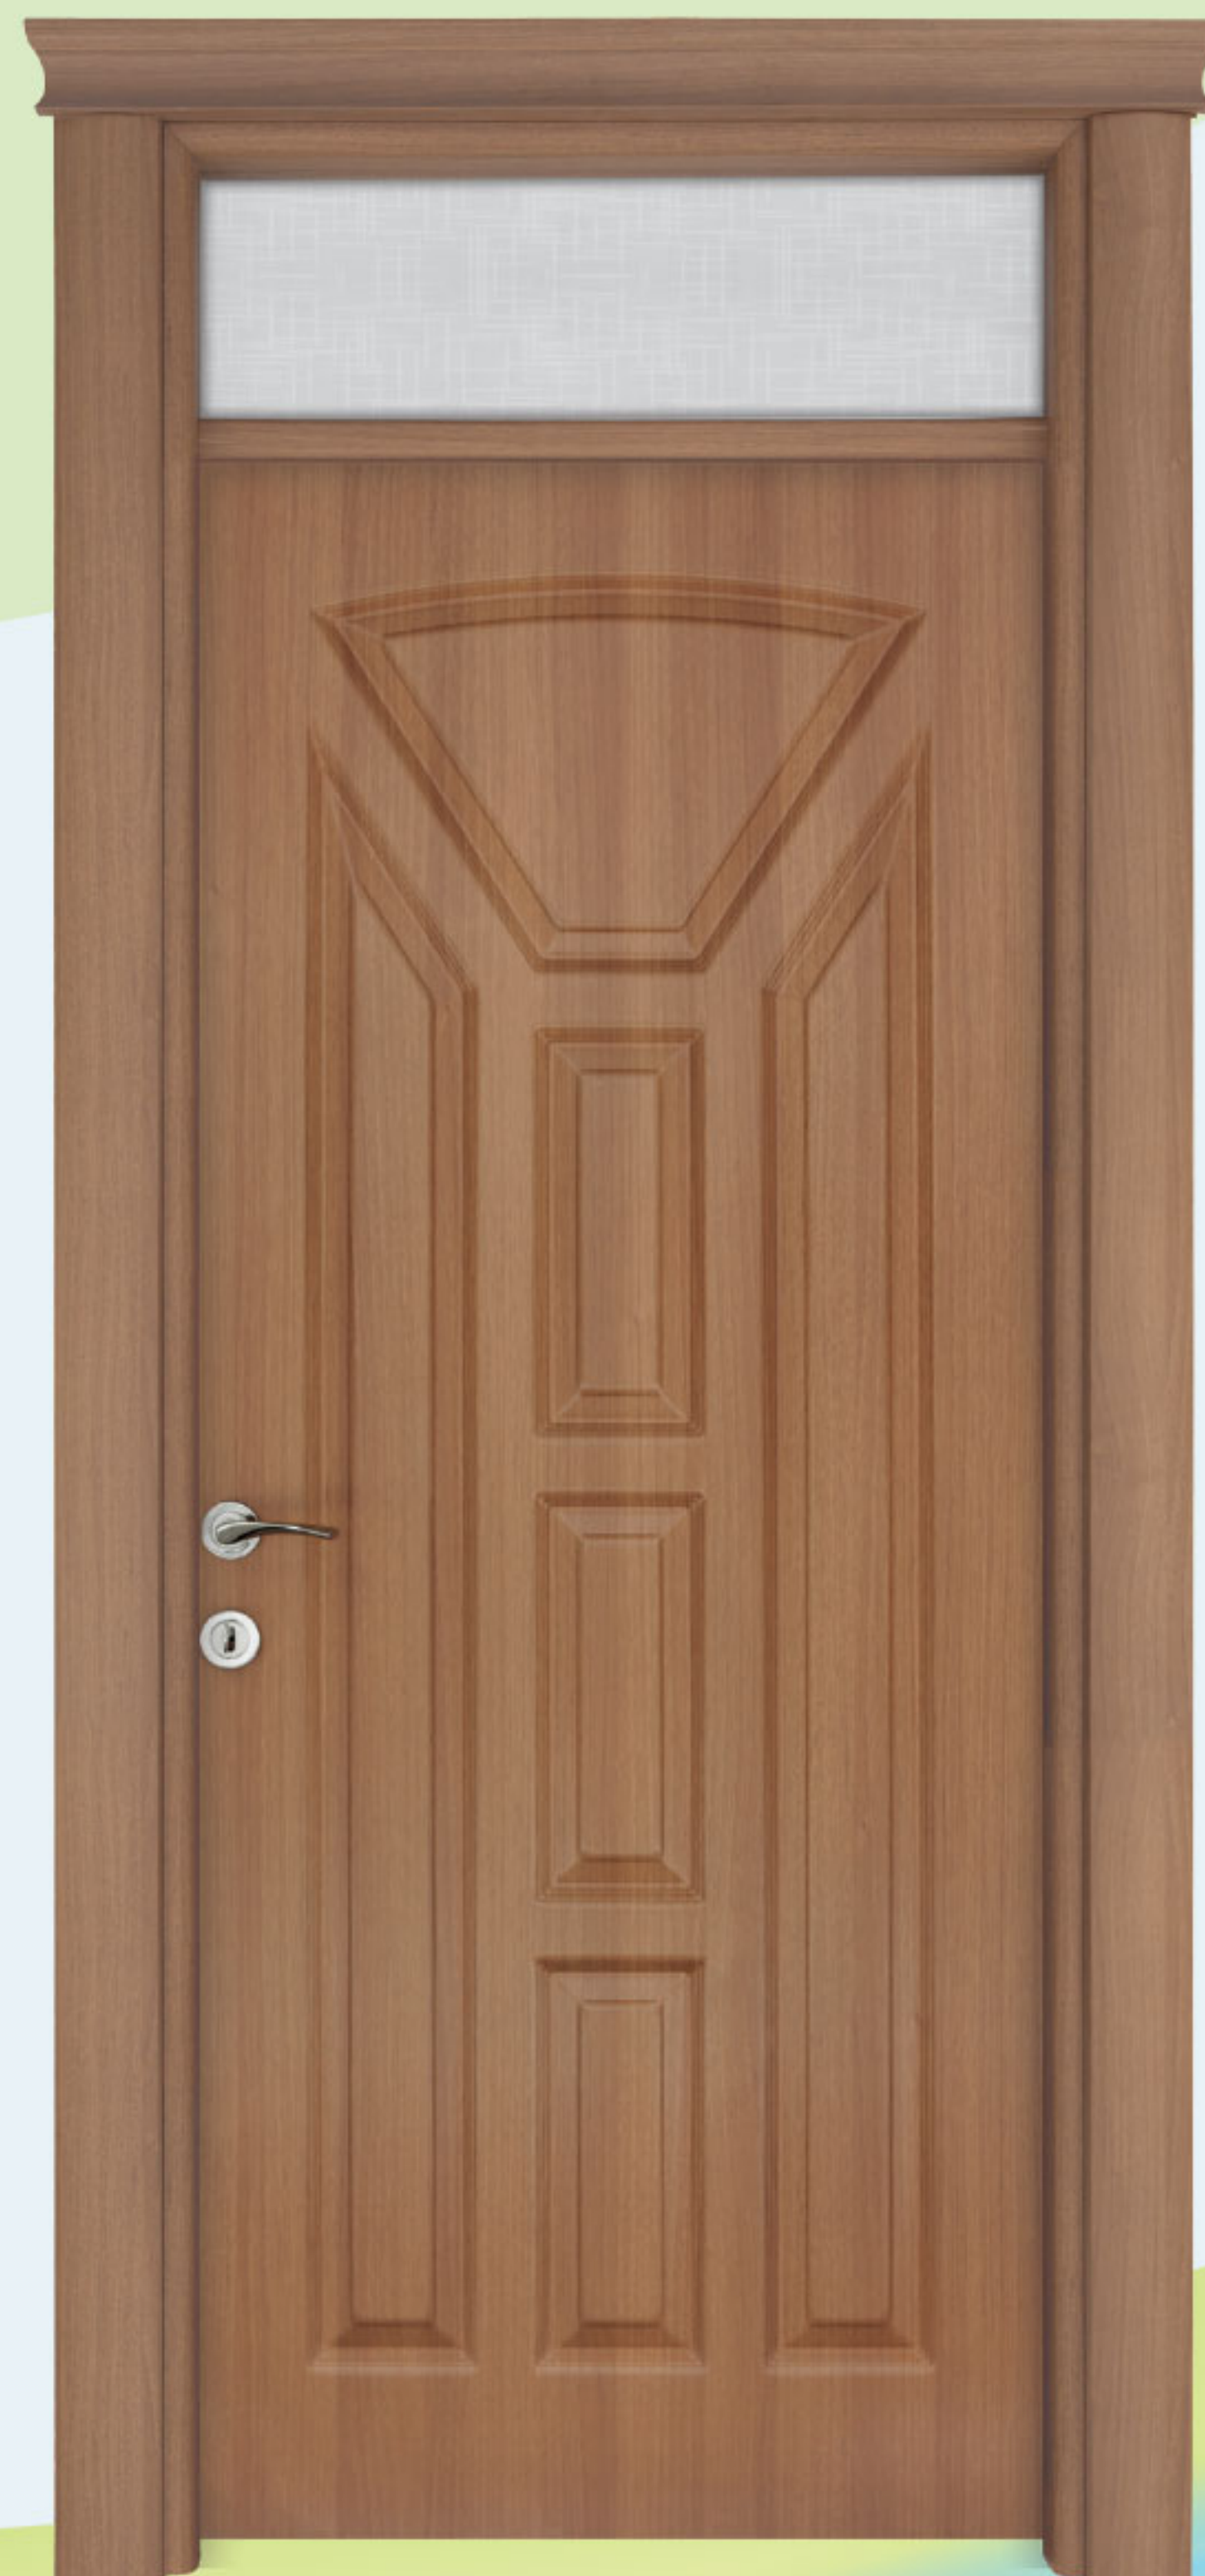

 ACRODOOR

ACRO 10

DIANA

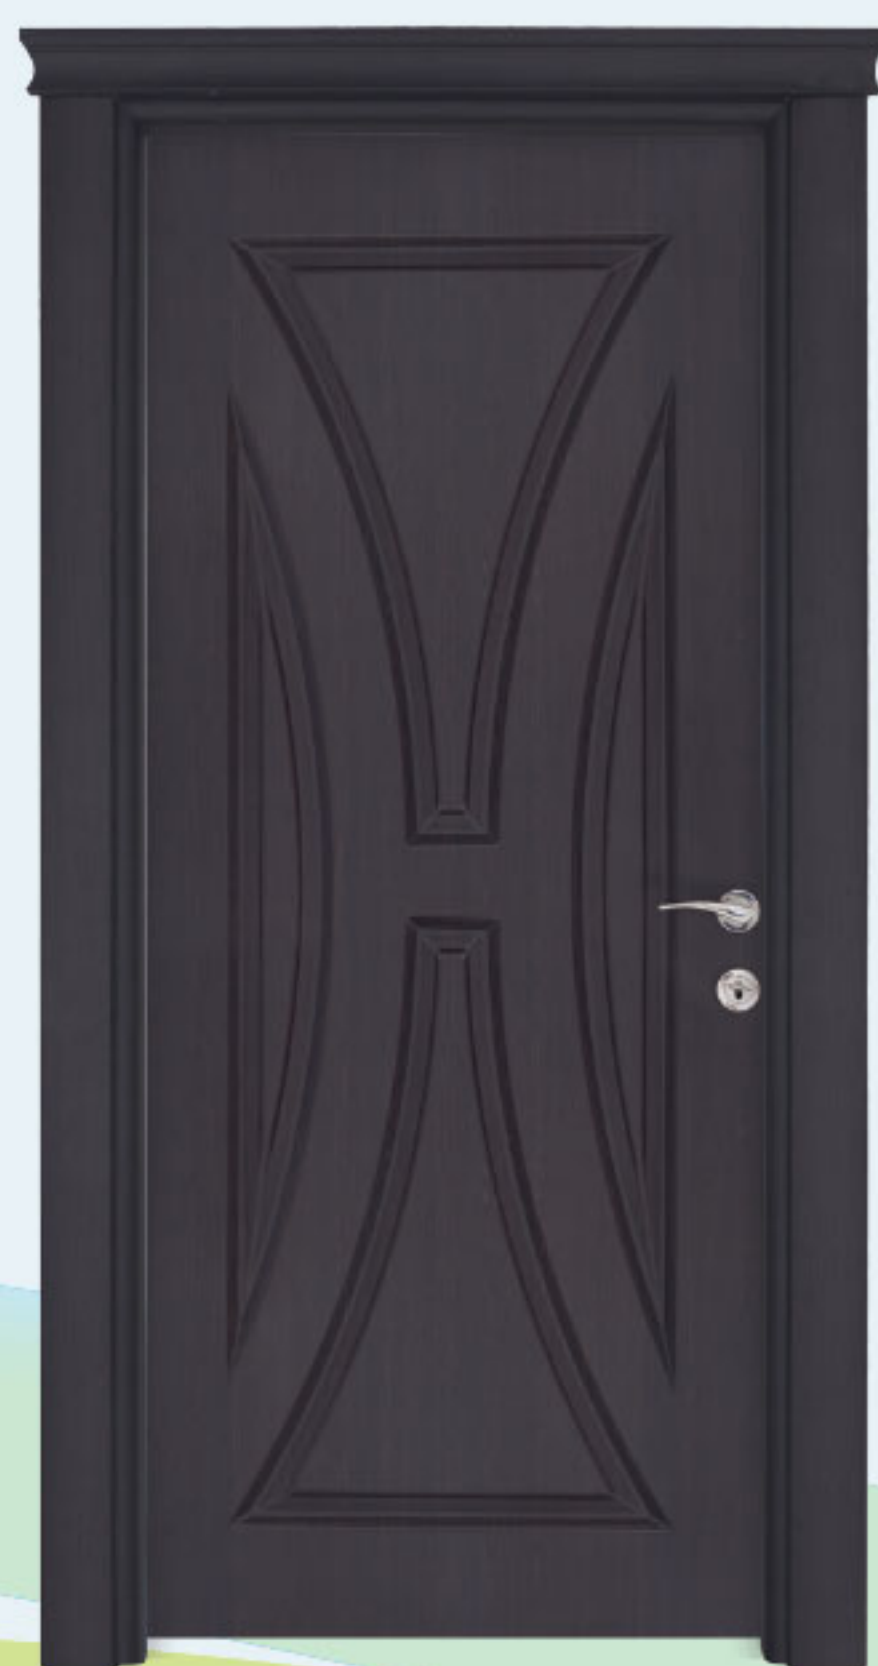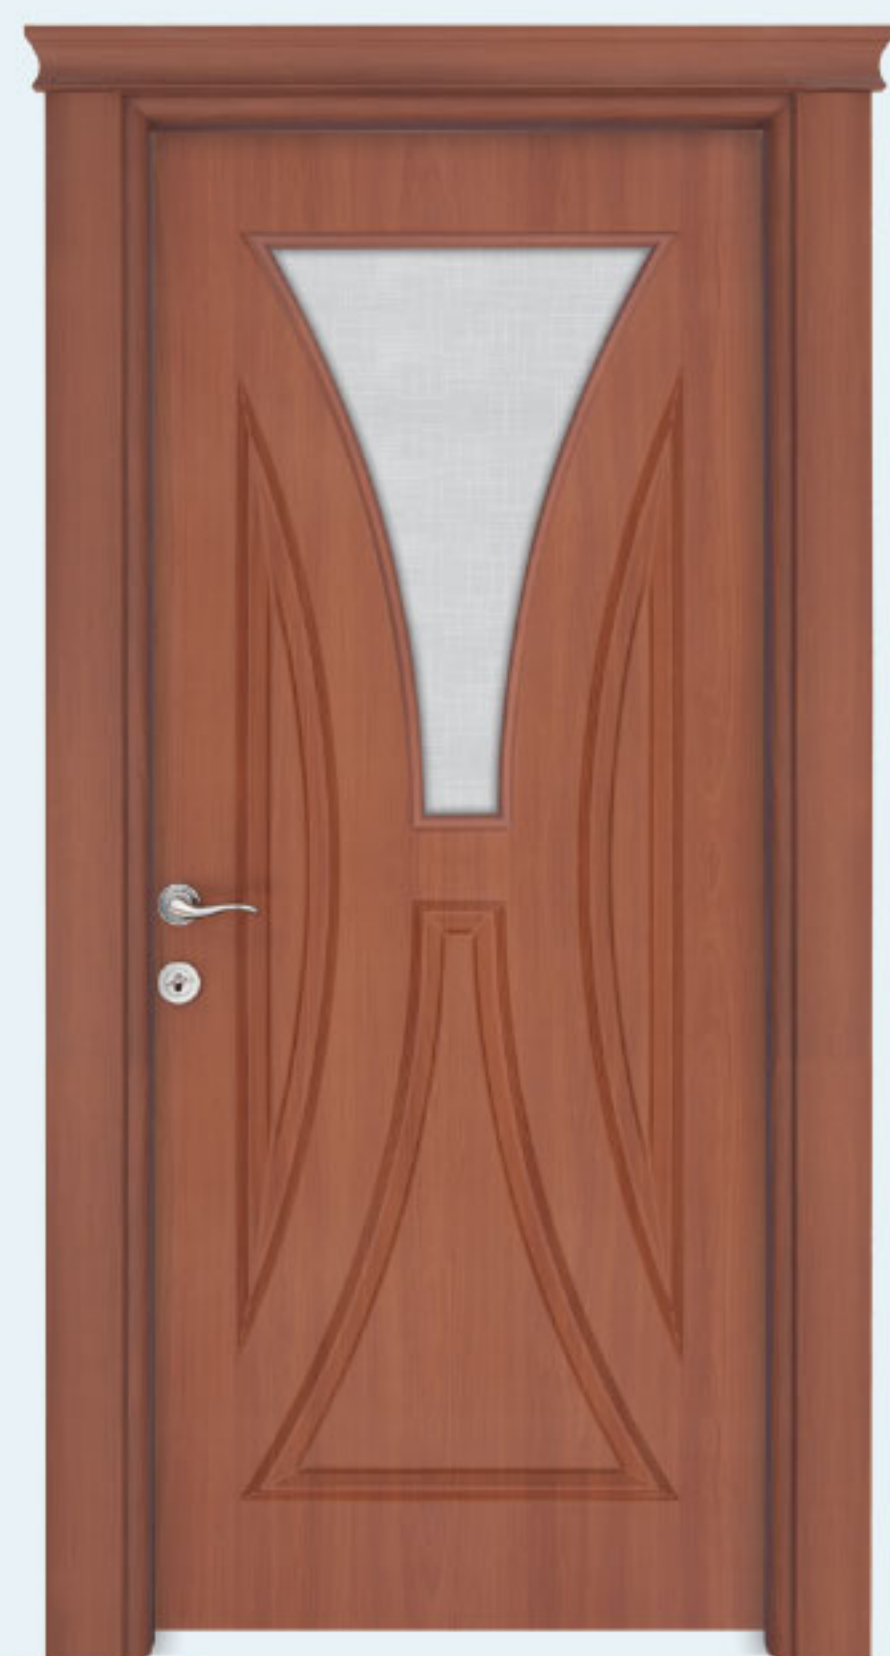

WALNUT

WENGE

MAPLE

PEAR

RUCTIC



ACRO 11




VICTORIA



 ACRODOOR

ACRO 12

FLORA

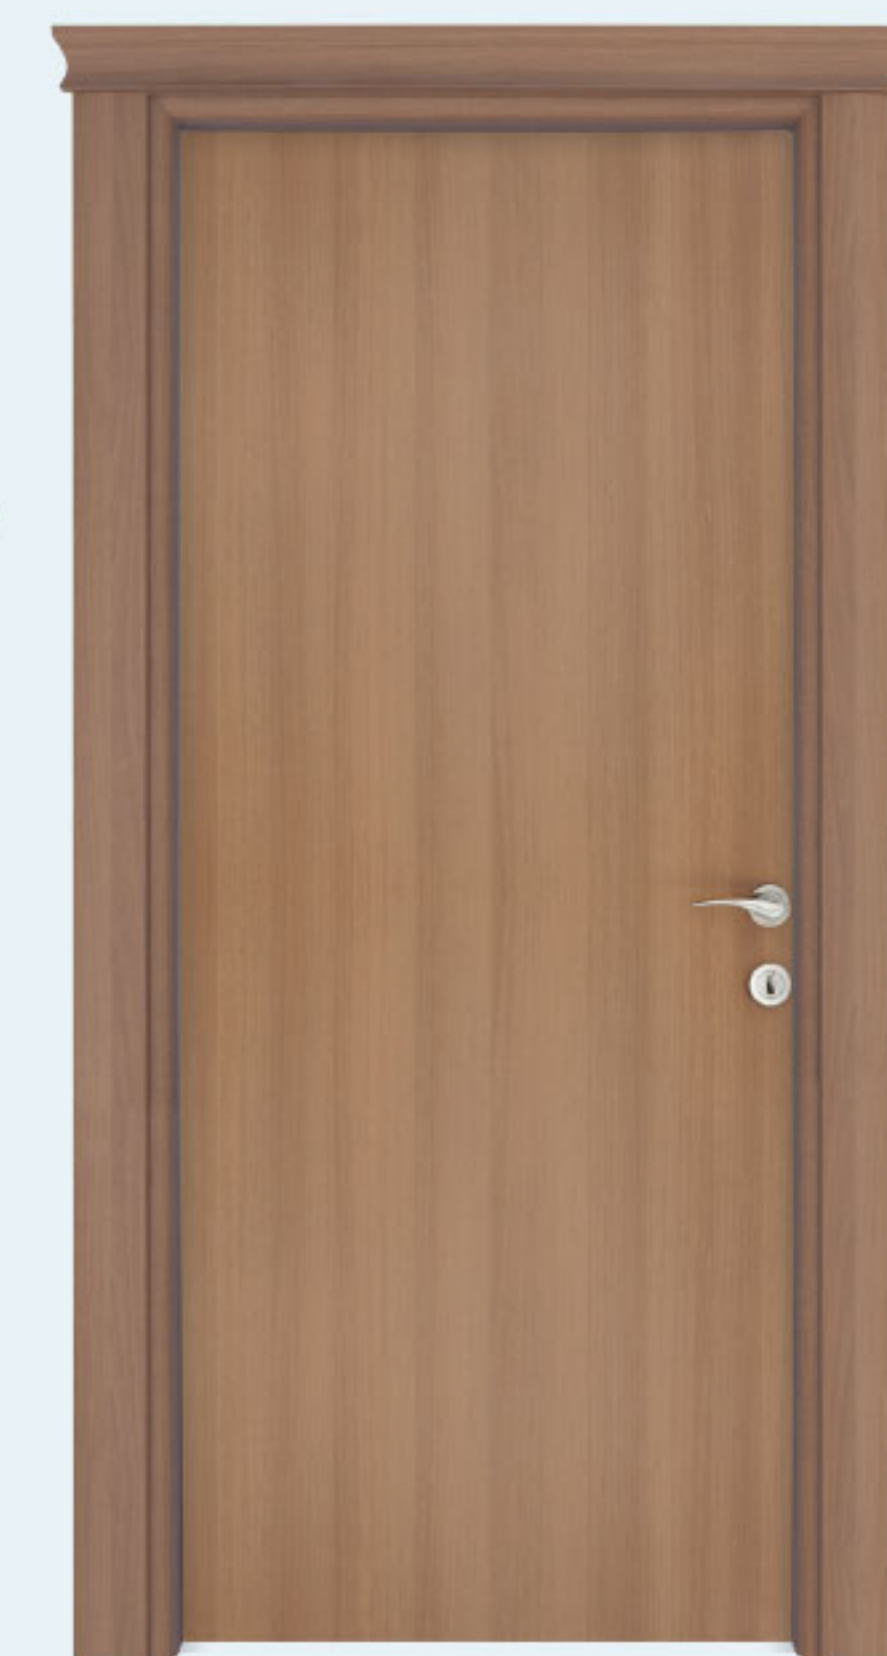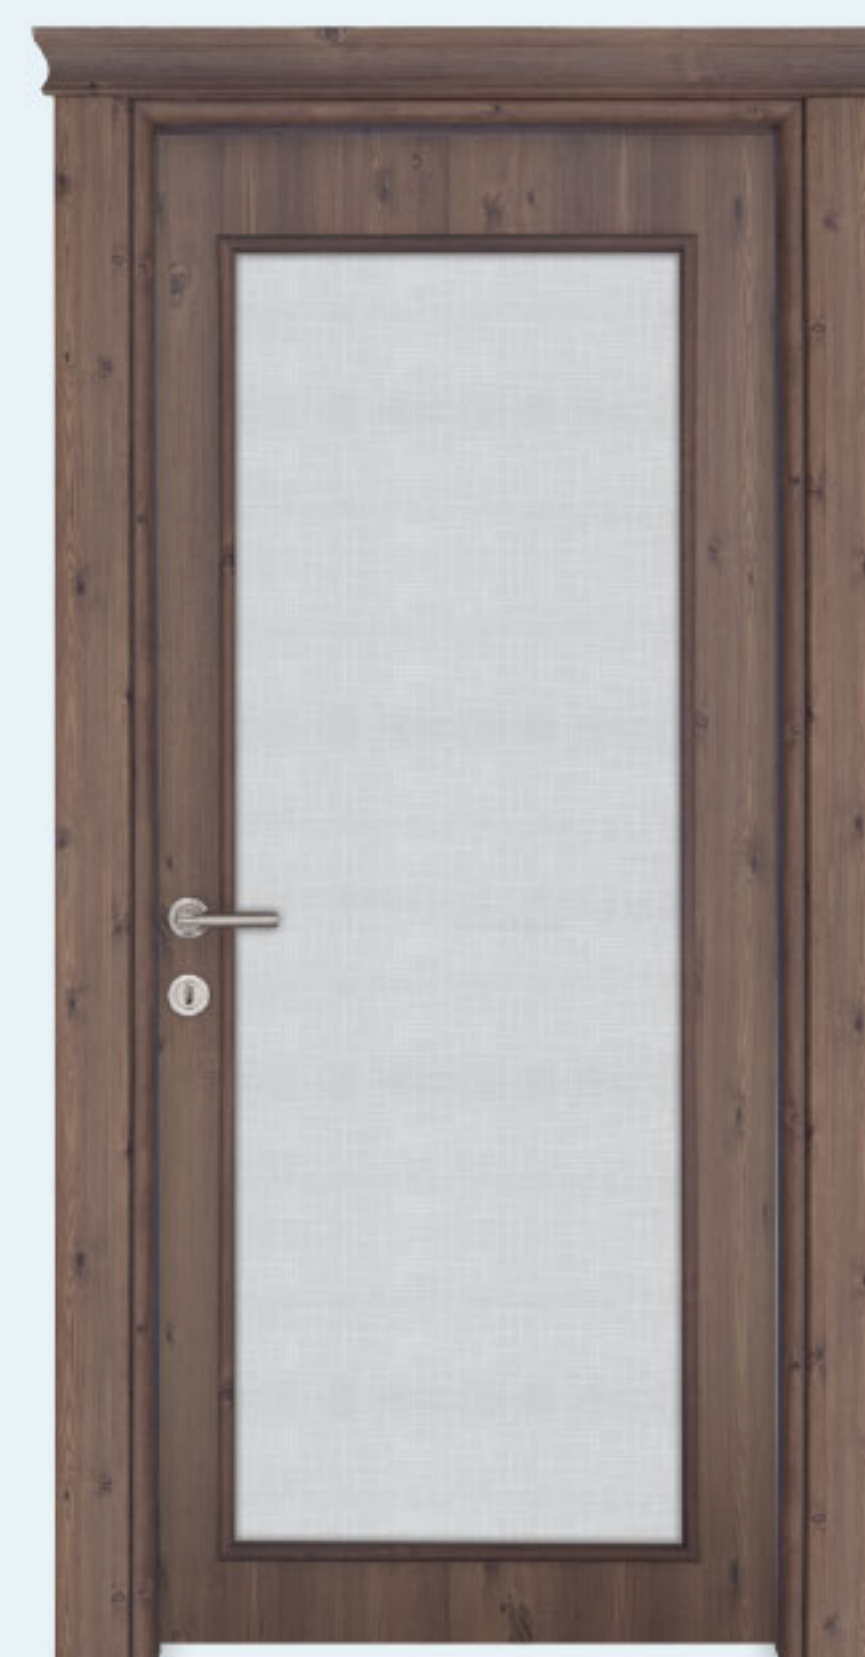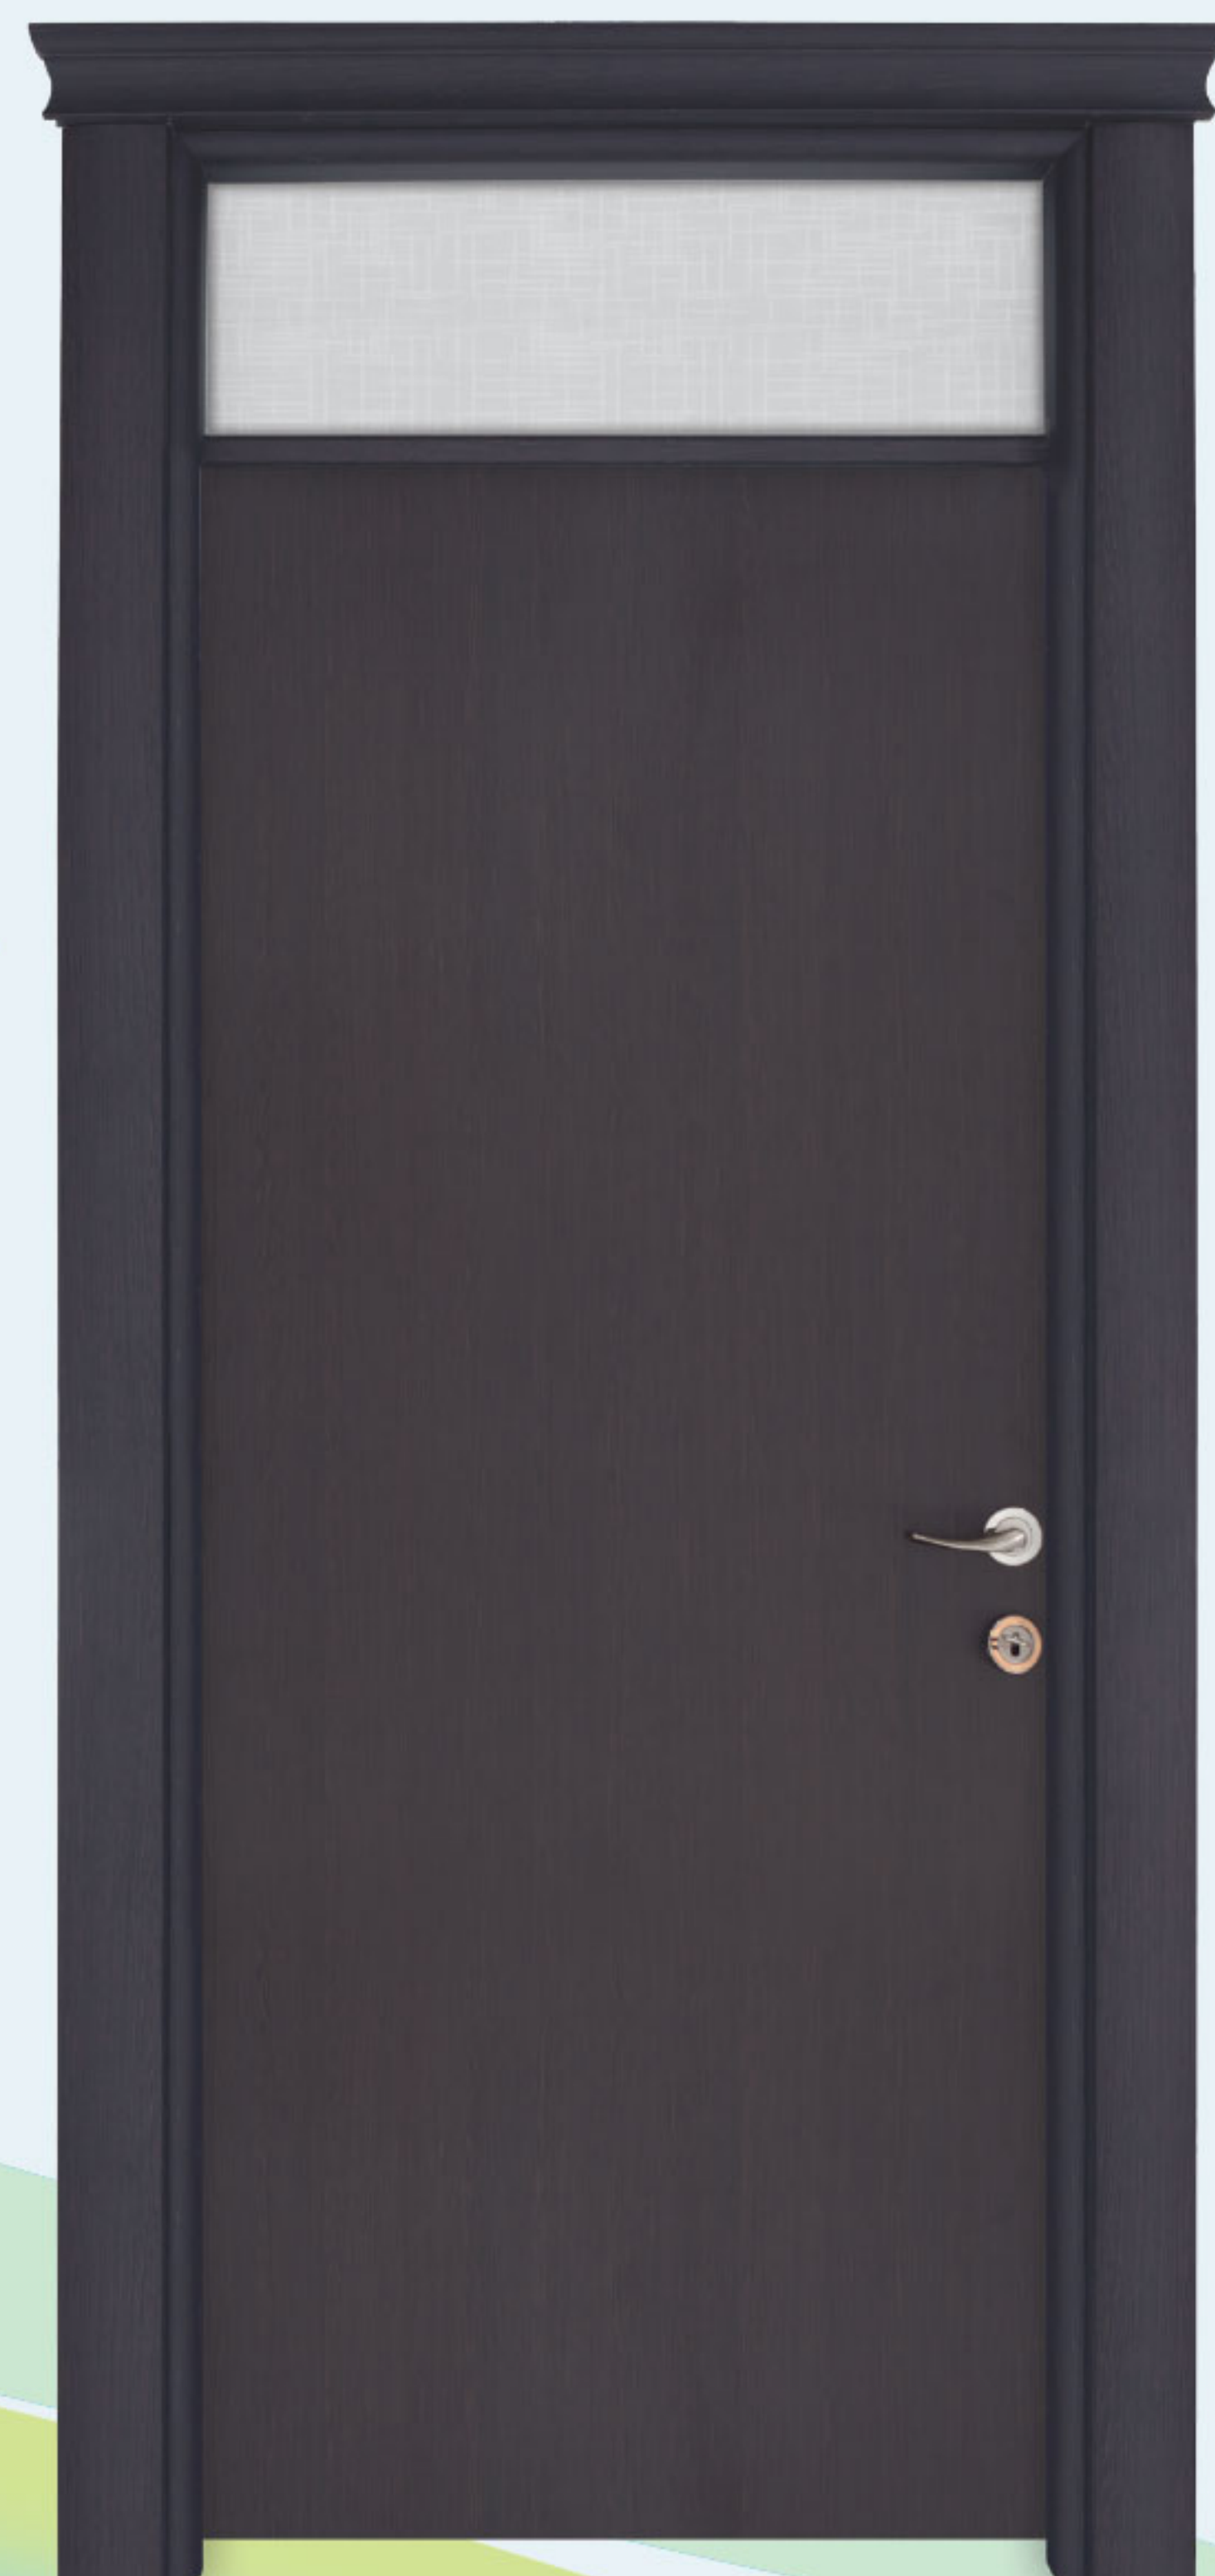

WALNUT

WENGE

MAPLE

PEAR

RUSTIC



ACRO 13

OLYMPUS S.L.



 ACRODOOR

OLYMPUS S.L.



WALNUT

WENGE

MAPLE


PEAR

RUSTIC



ACRO 14

PINARA S.L.

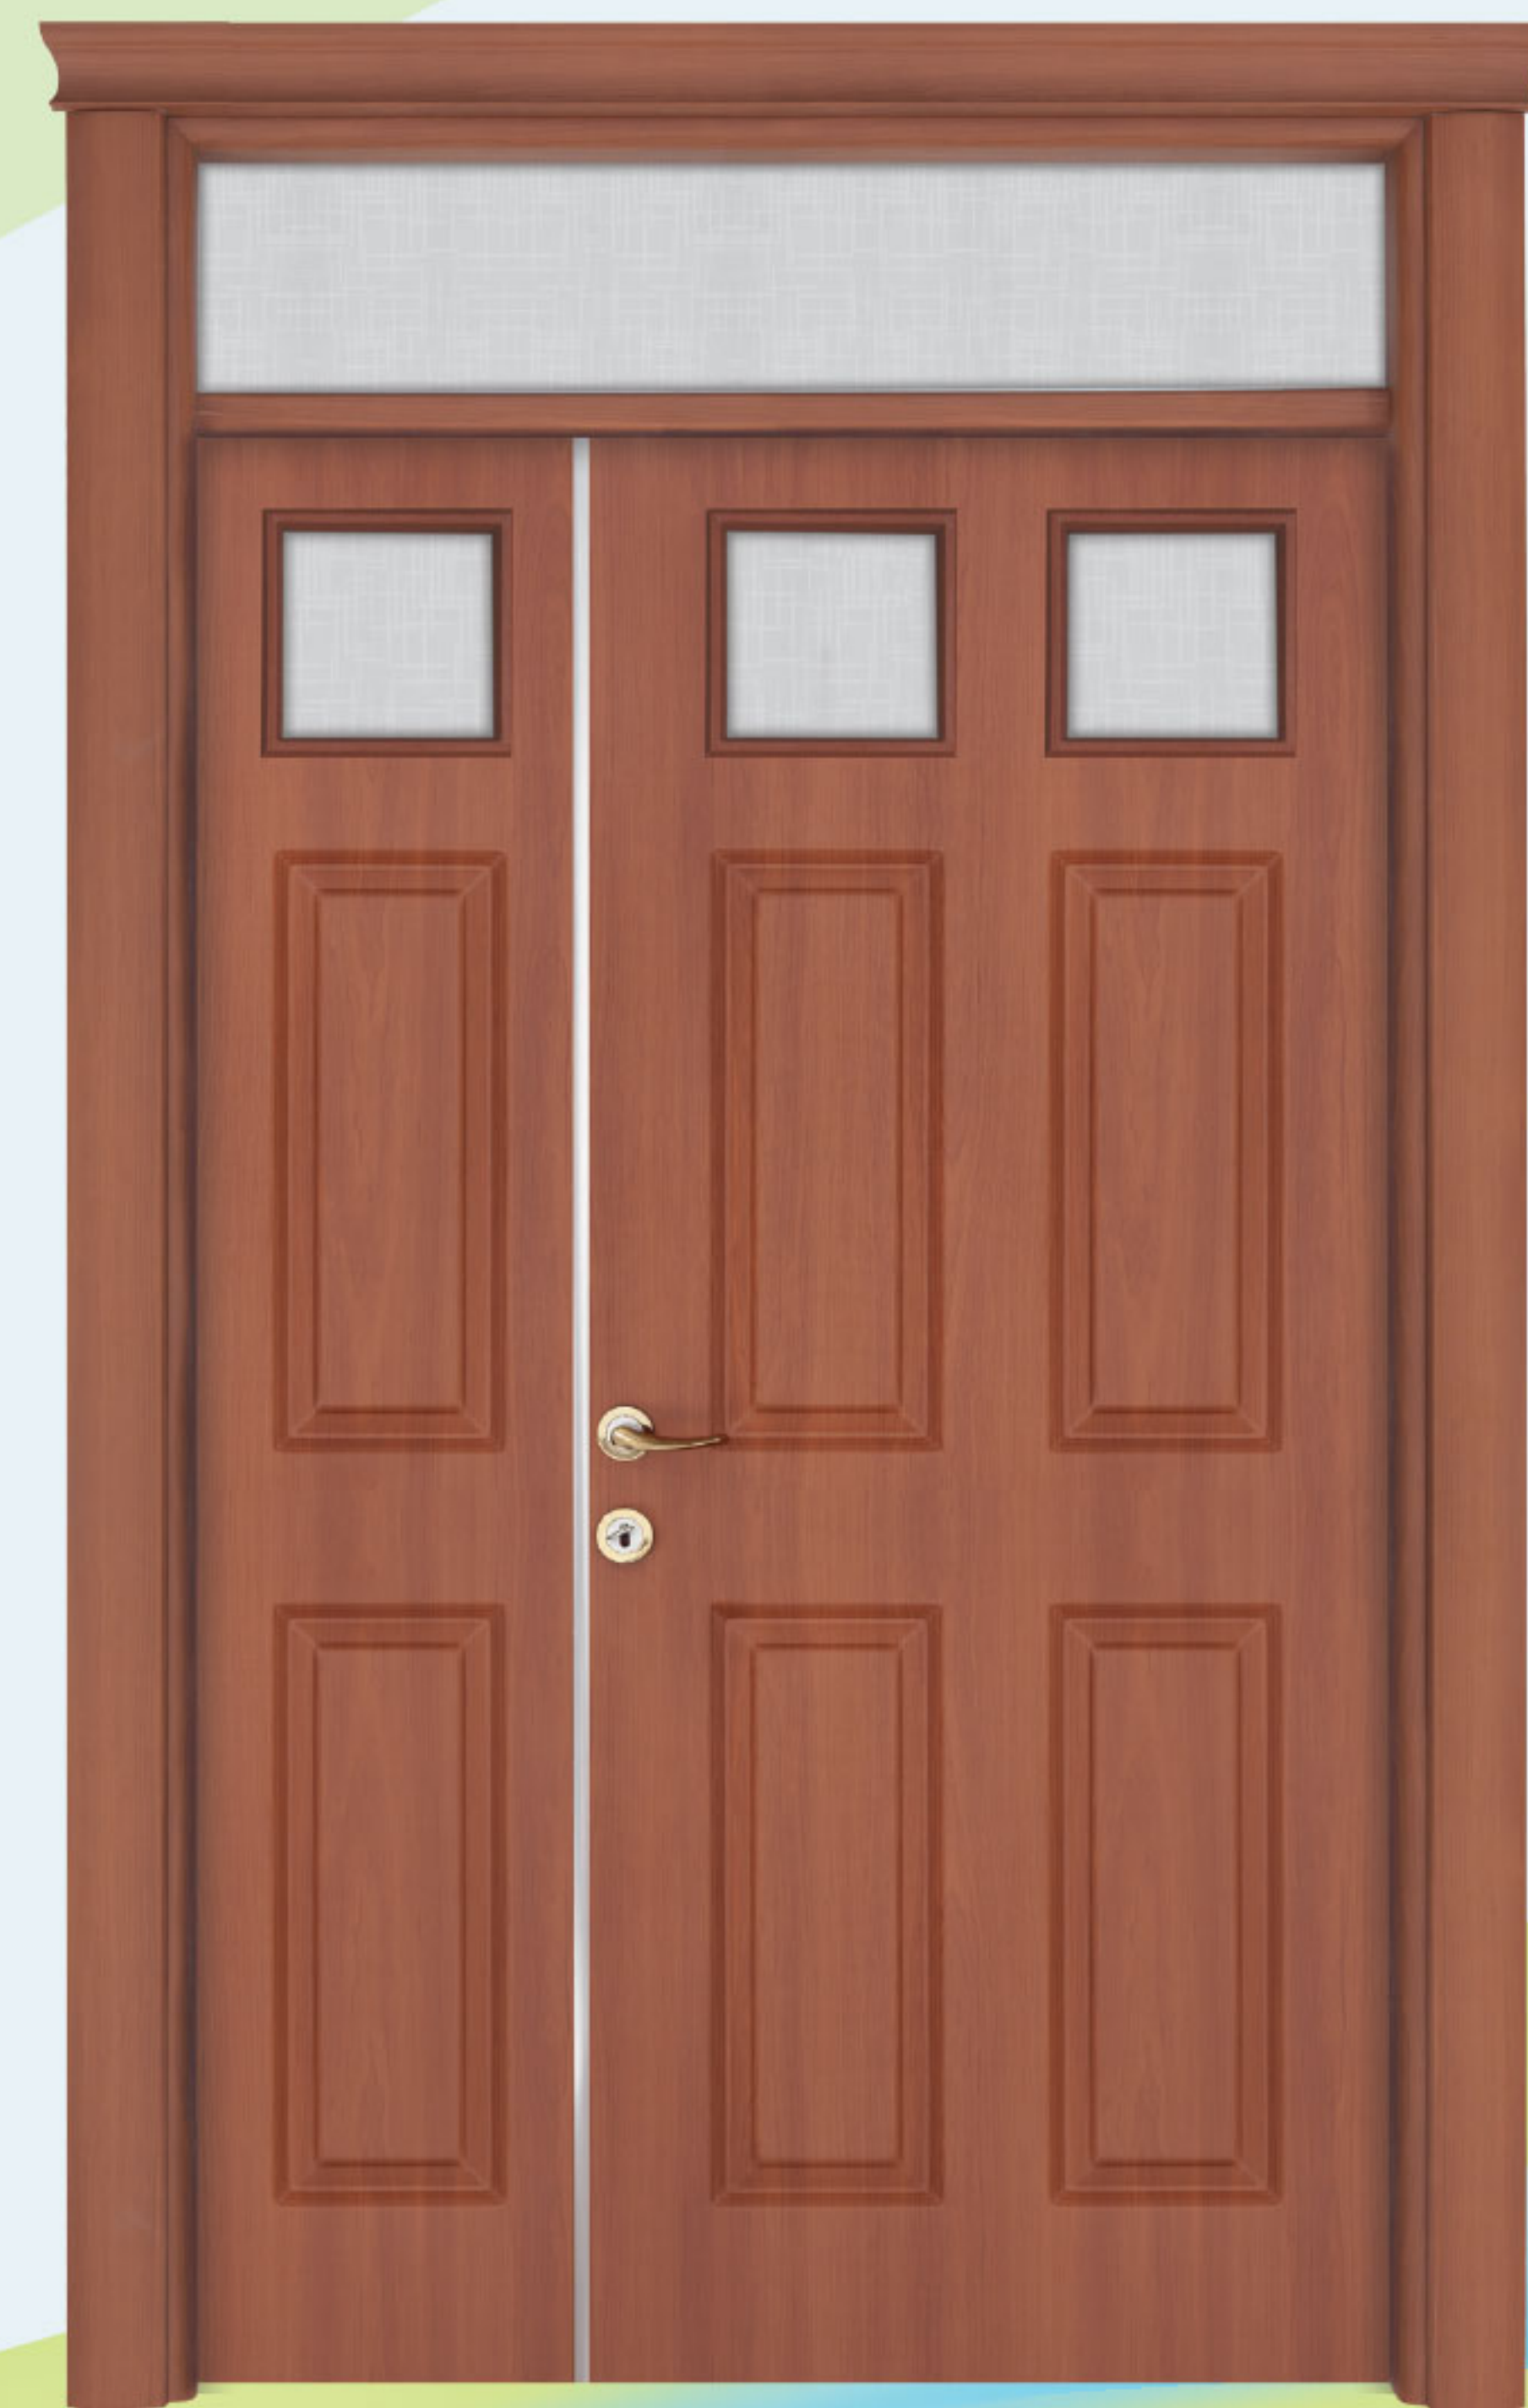

 ACRODOOR

PINARA S.L.



WALNUT

WENGE

MAPLE

PEAR

RUSTIC



ACRO 15

LAMUS S.L.



 ACRODOOR

LAMUS S.L.



WALNUT

WENGE

MAPLE


PEAR

RUSRIC



ACRO 16

VICTORIA S.L.

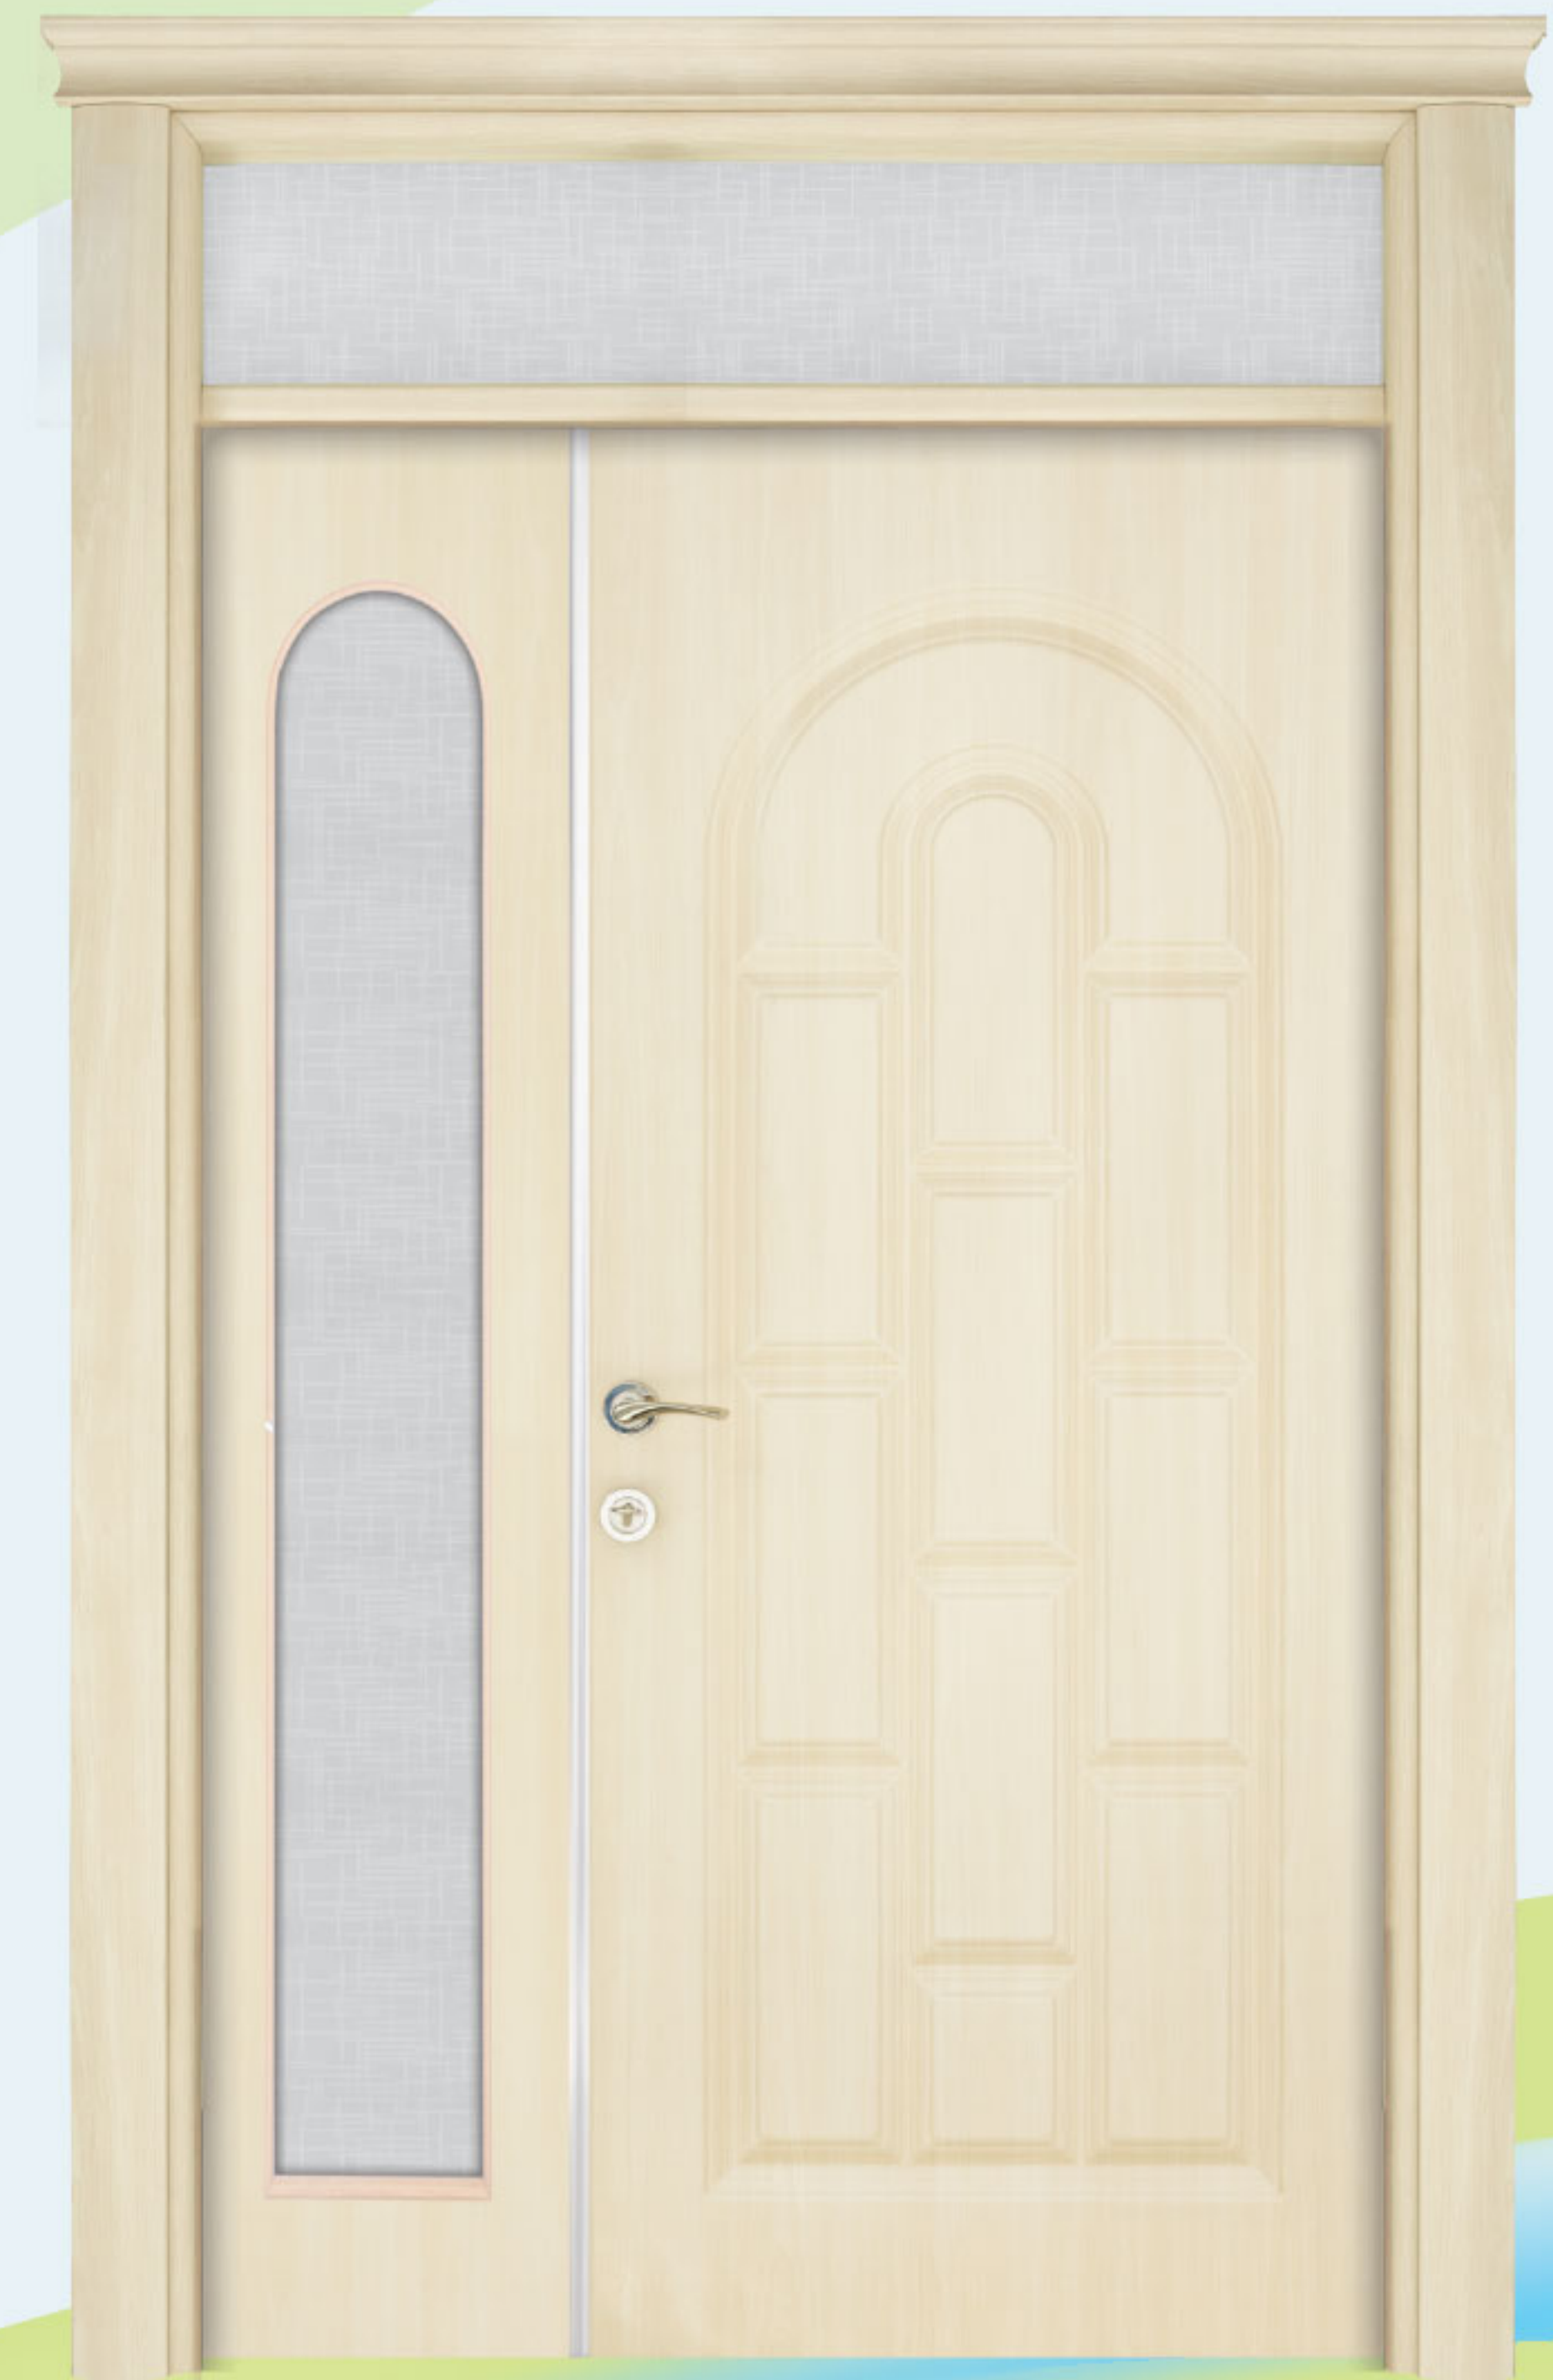

 ACRODOOR

ACRO 17

FLORA S.L.



WALNUT

WENGE

MAPLE

PEAR

RUSTIC




ACRO 18

DIANA DOUBLE-LEAF



DORIS DOUBLE-LEAF

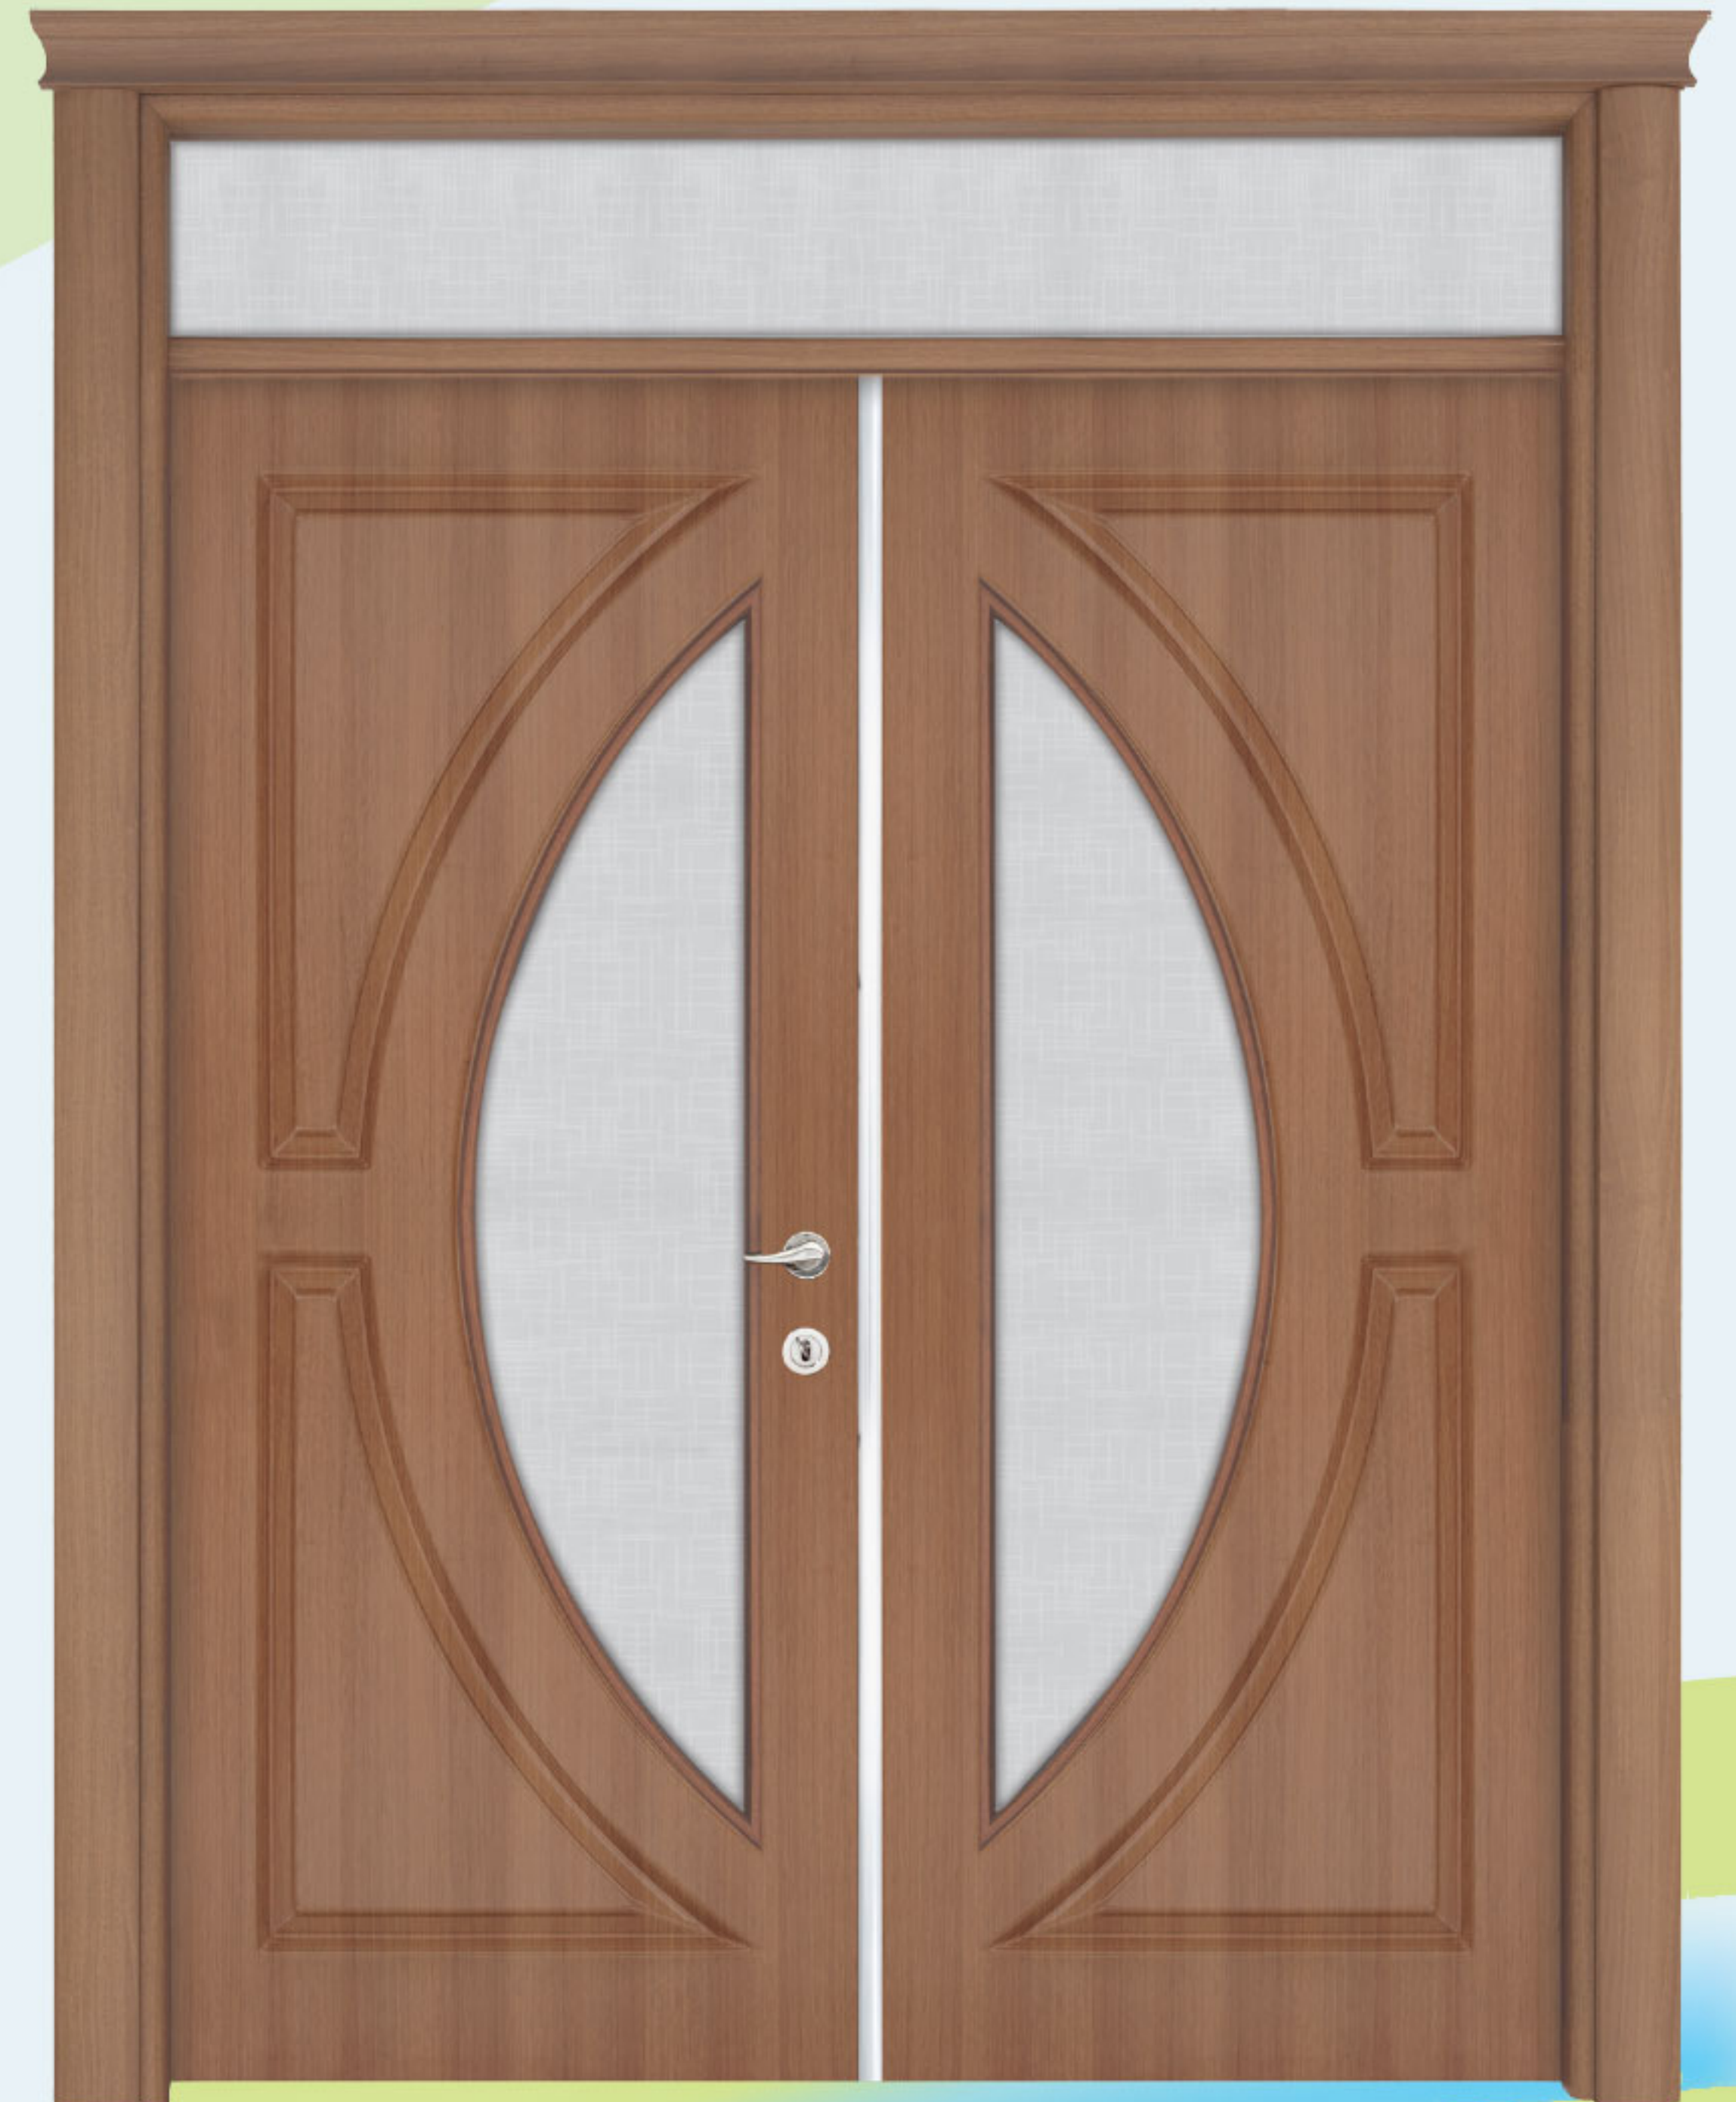

 ACRO DOOR

LAMUS DOUBLE-LEAF



DORIS DOUBLE-LEAF



WALNUT

WENGE

MAPLE

PEAR

RUSTIC



NATURAL

MAT


SARANDA

FLORA RUSTİK

TERMERA

SARANDA

KLAROS

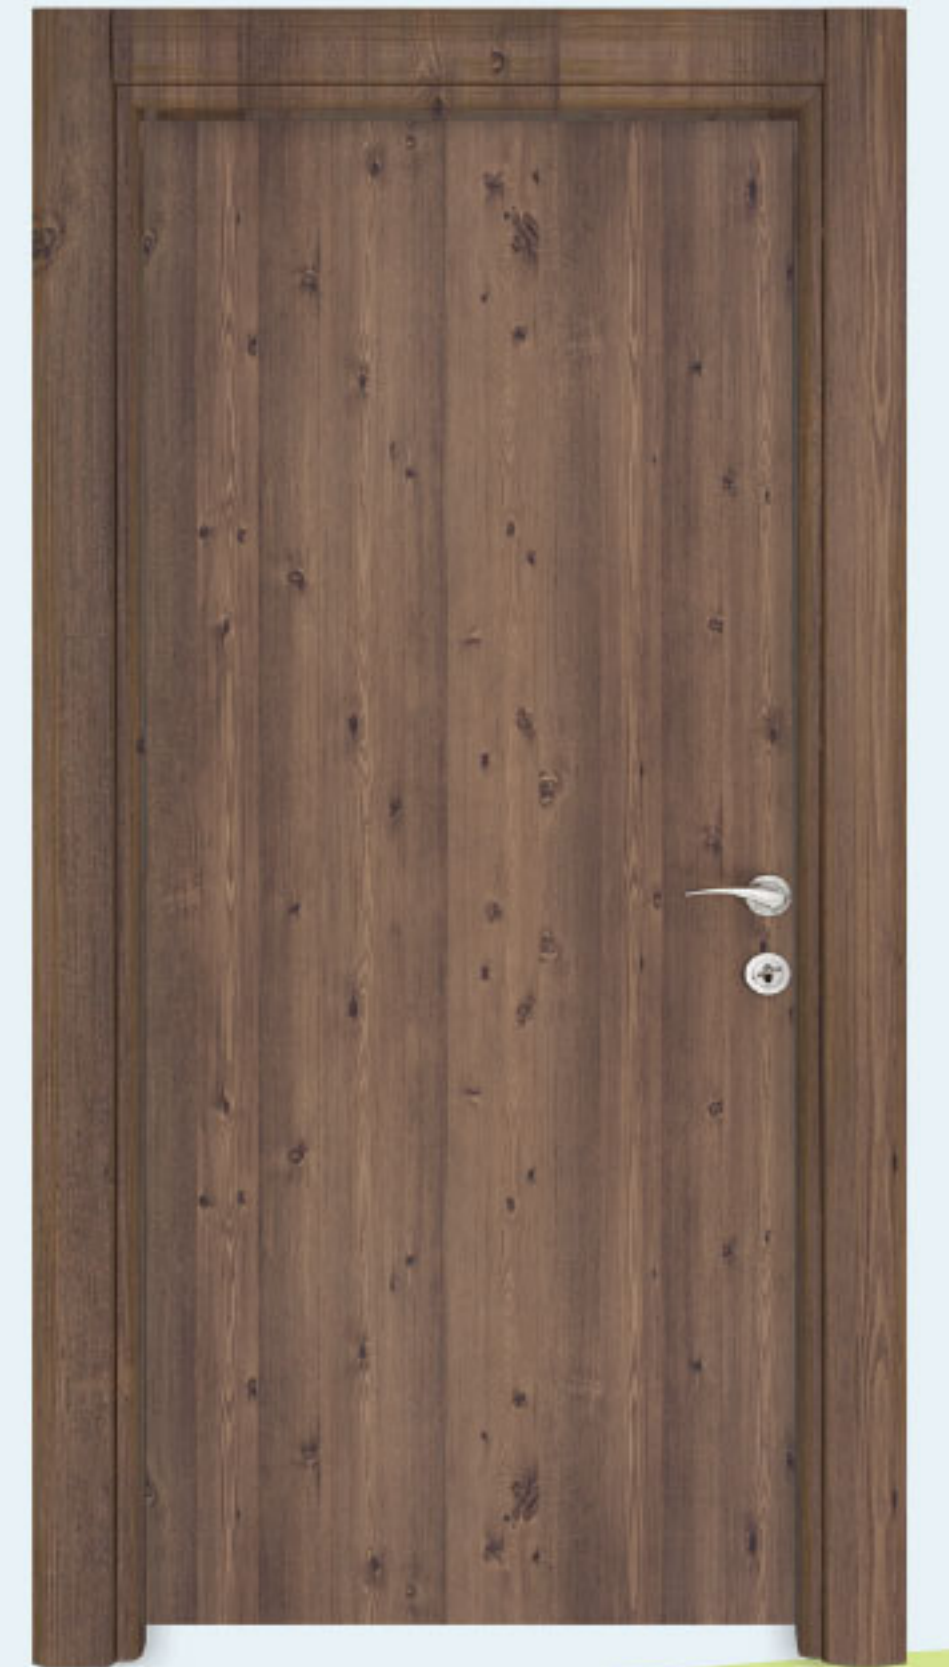

 **ACRODOOR**

CLAROS



SARANDA



ALPHEUS



TERMERA



VENUS







GL O S S SURFACE

ELIT





ACRODOOR


TECHNICAL DETAILS

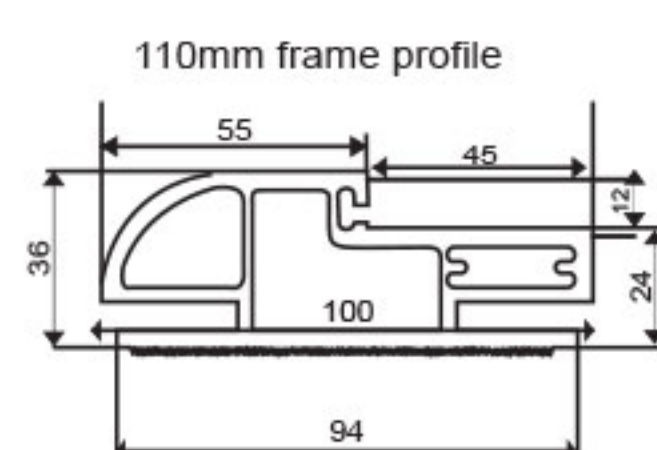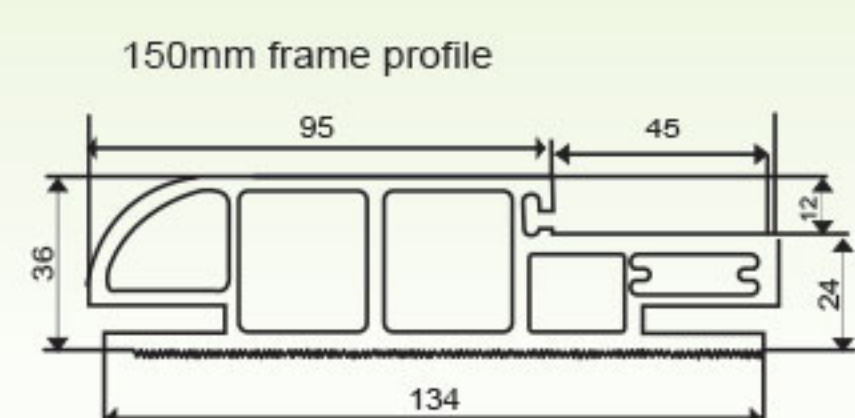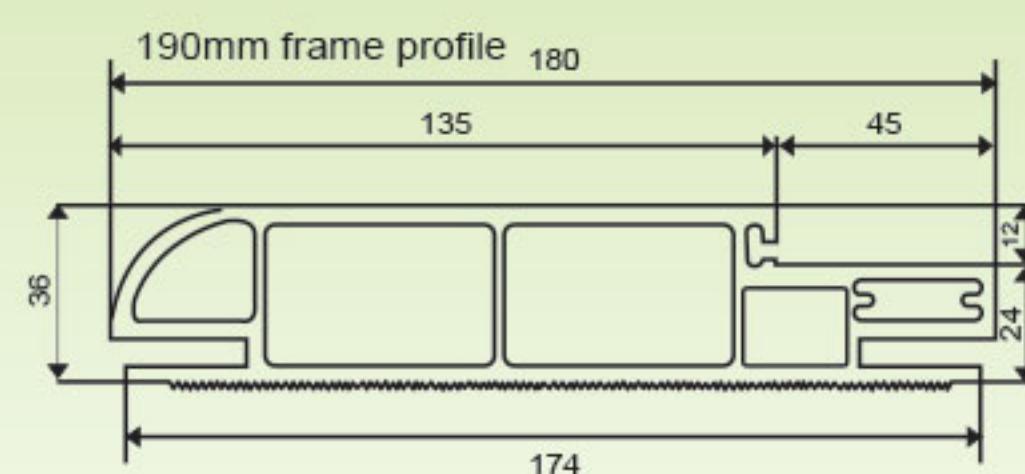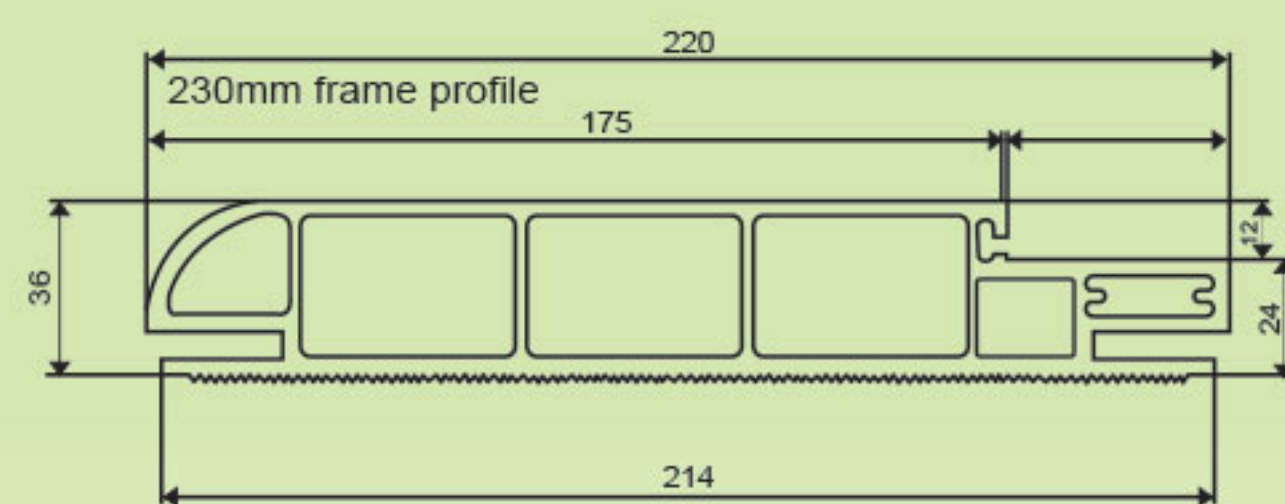

70 frame profile with fixed border

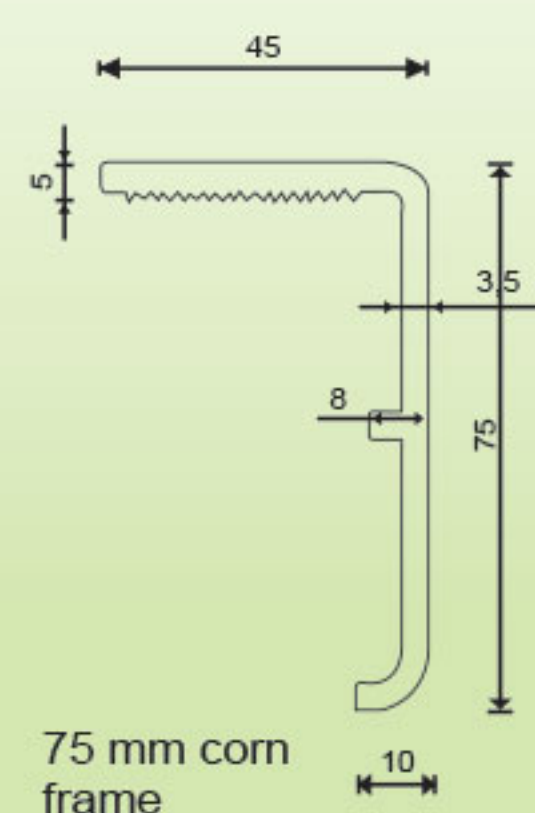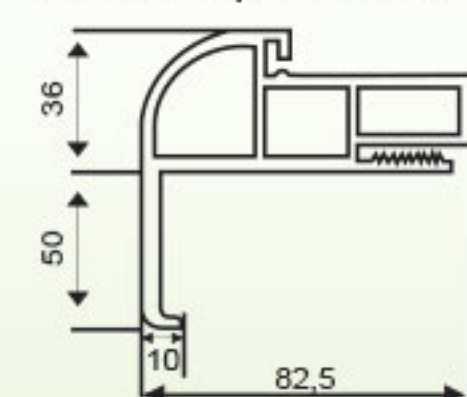


75 mm corn frame

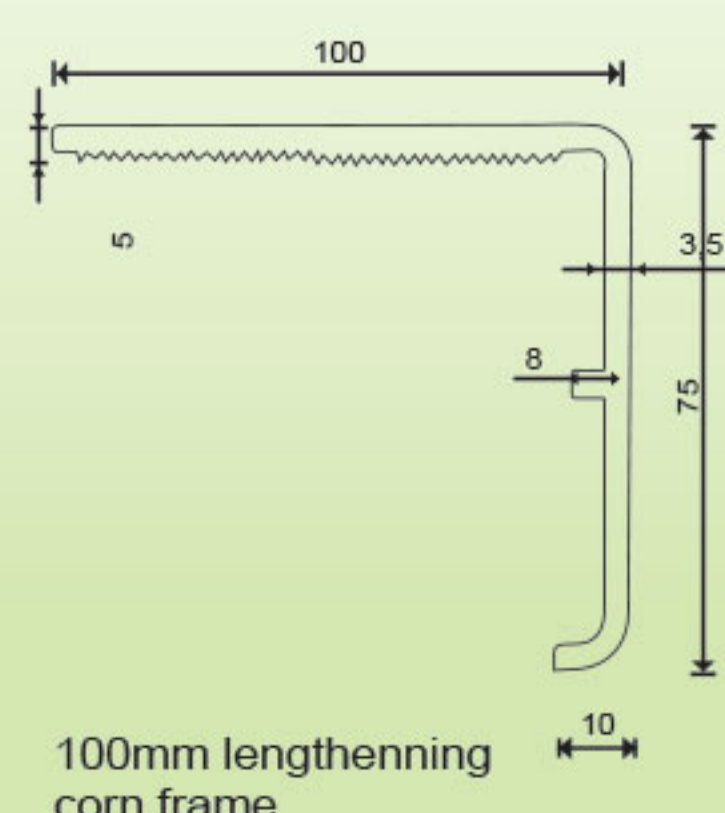


100mm lengthenning corn frame




lengthenning lamel

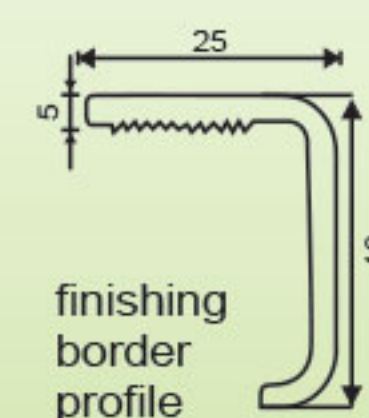

finishing border profile

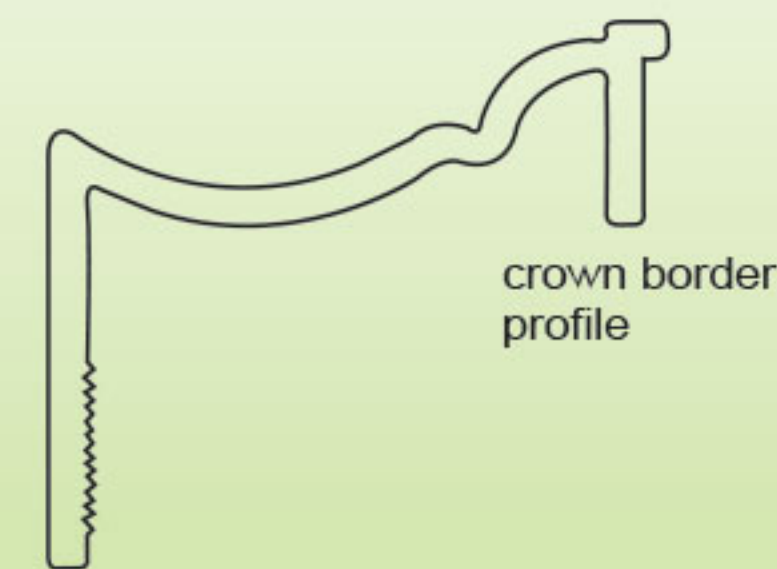

crown border profile

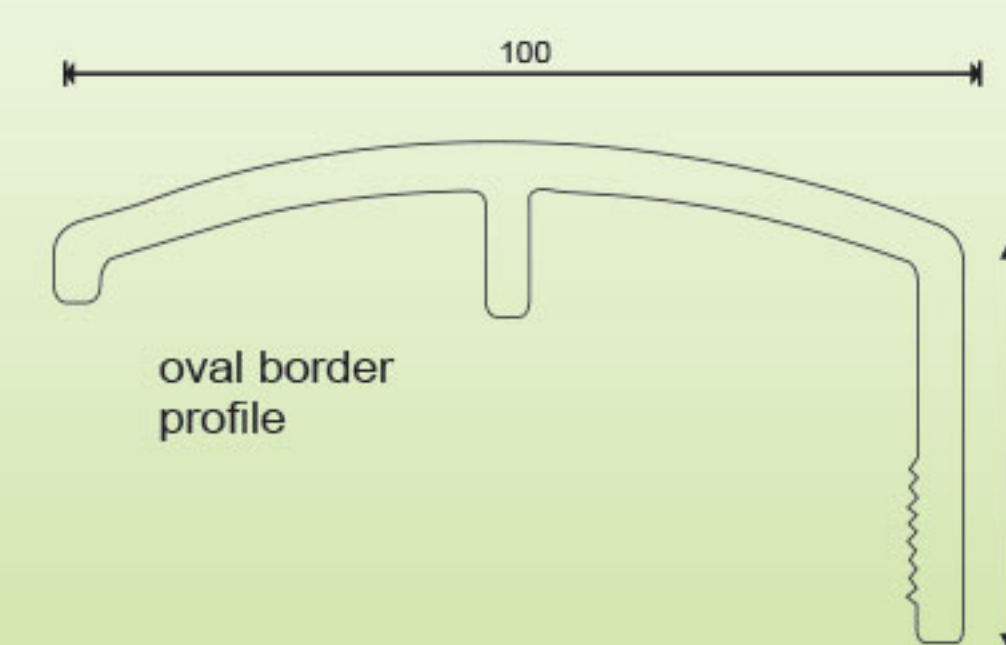

oval border profile




frame glazing profile




glazing bead



mounting between profiles of the high door frame

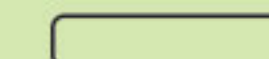

glazing bead of the high door frame

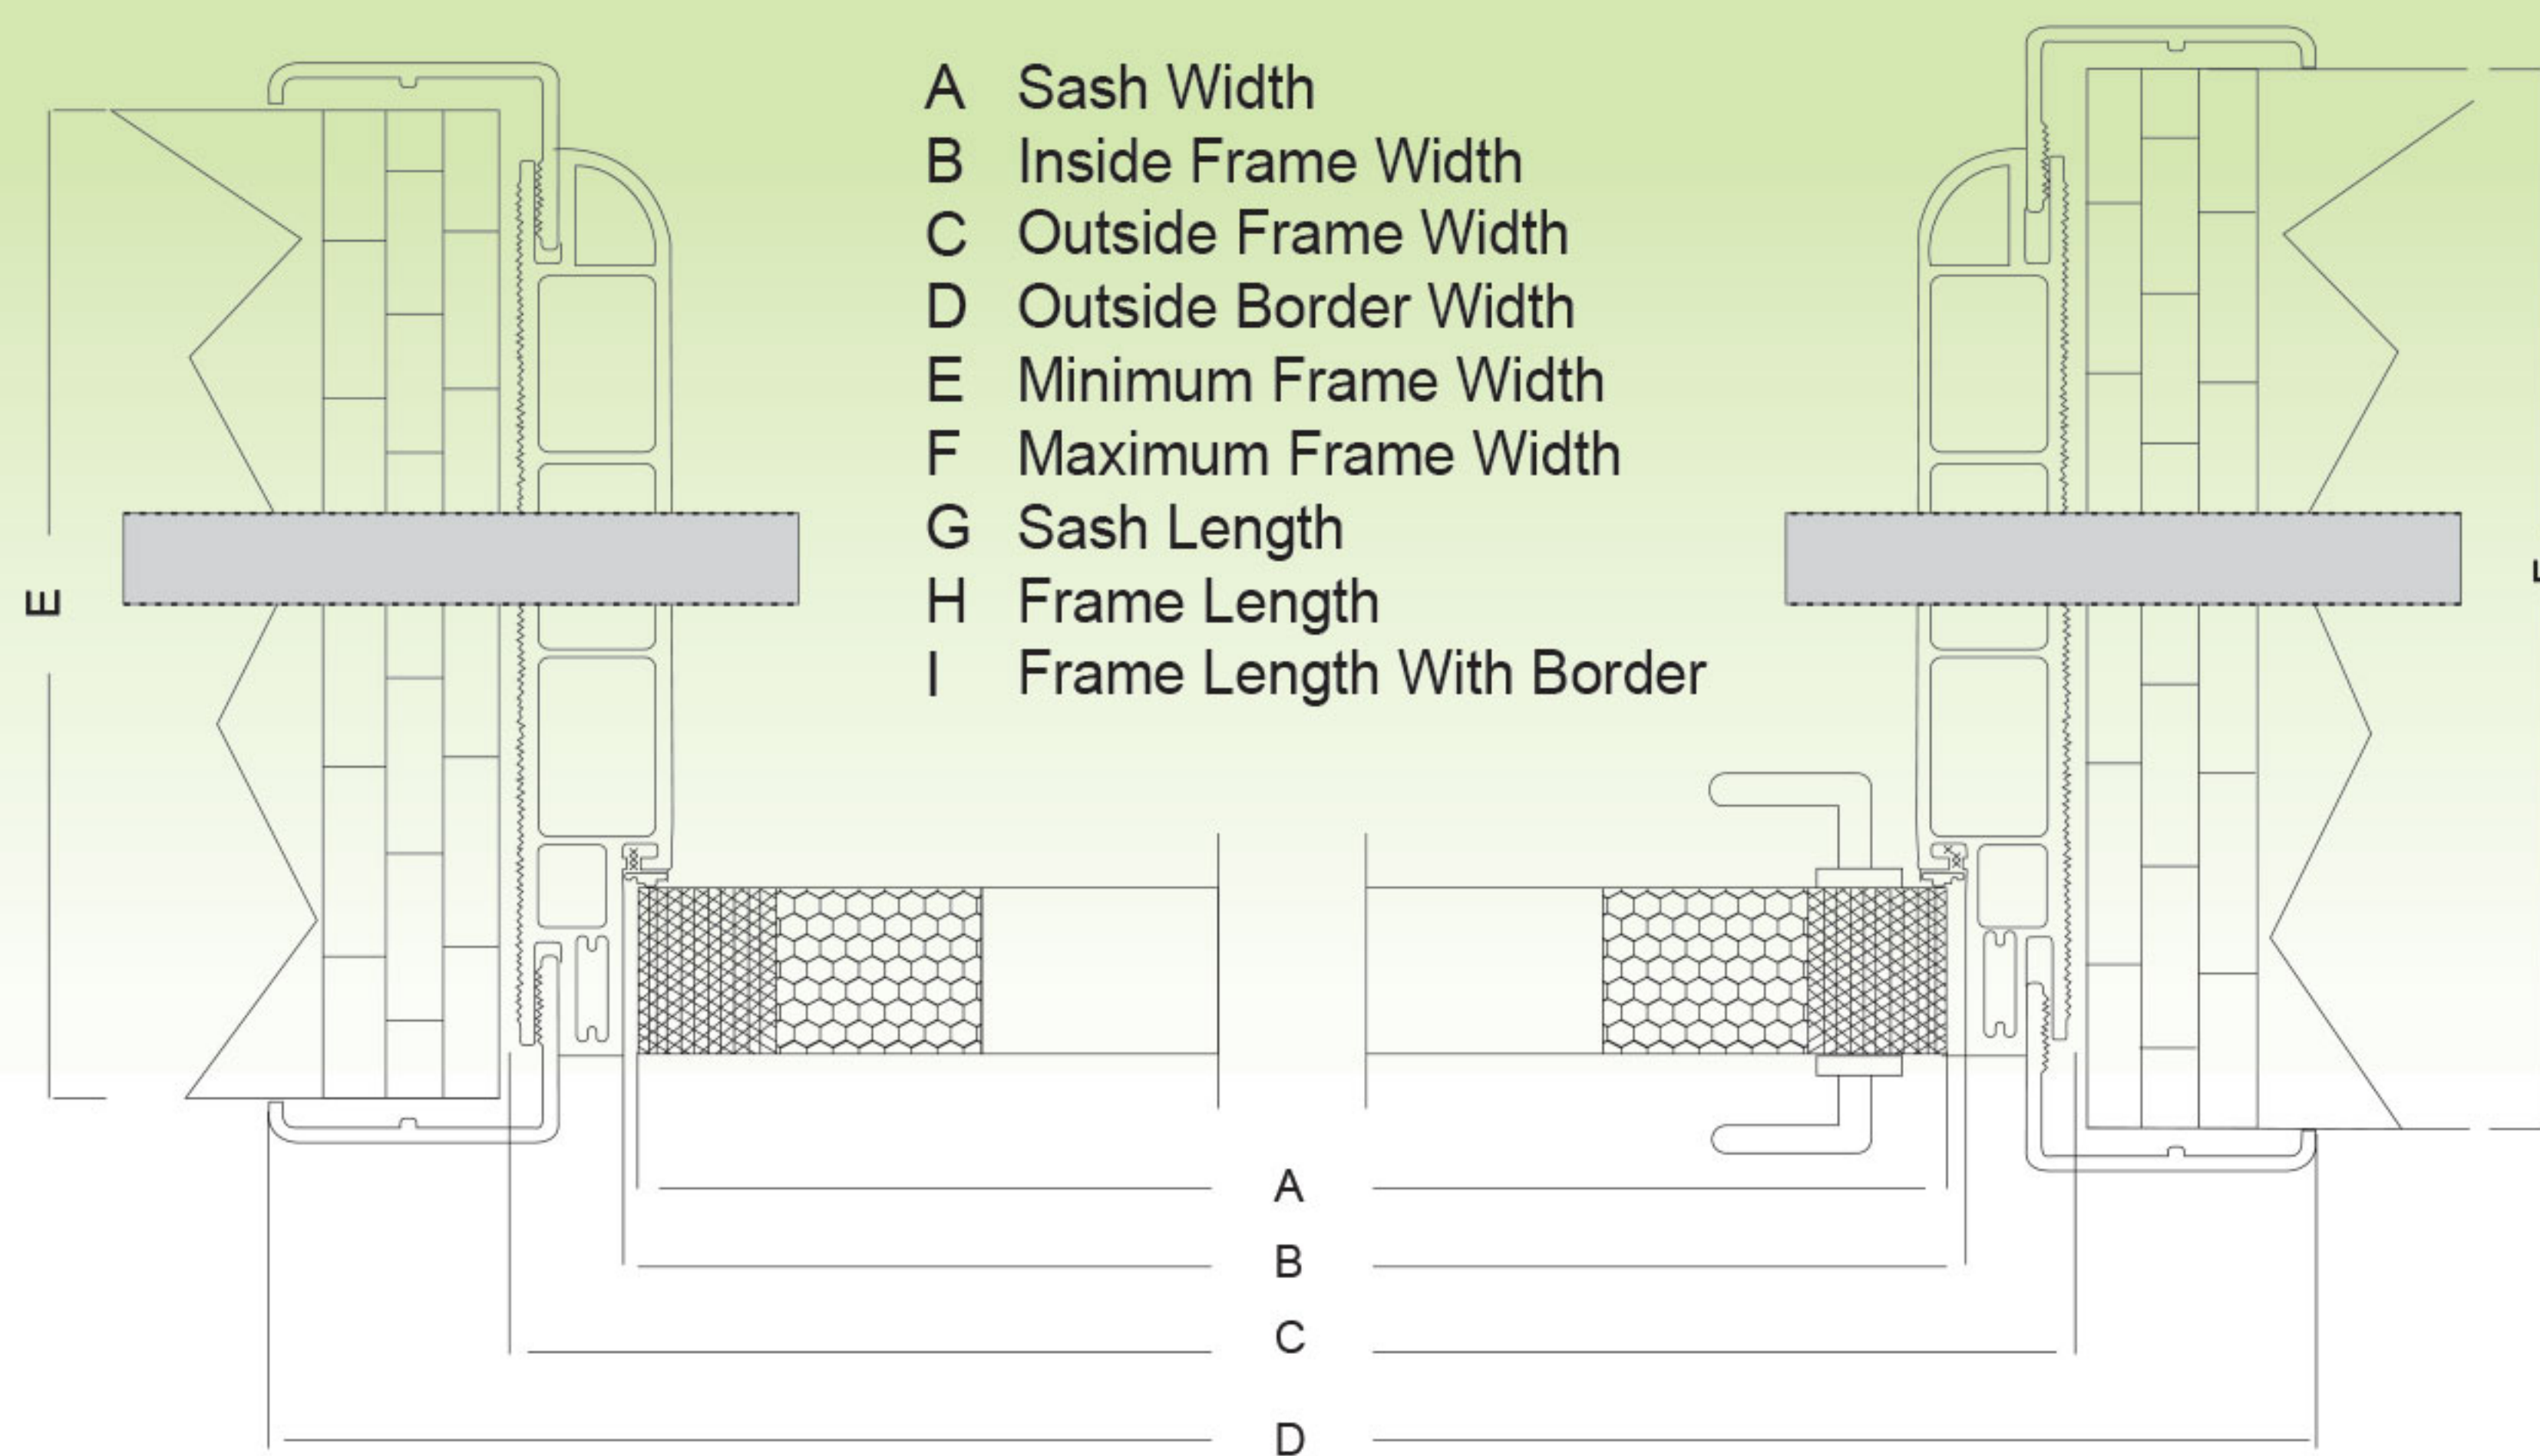

Comb



Xps



Particle Board

Model	A	B	C	D	E	F	G	H	I
Office Doors	900	910	960	1100	maximum [350] min.		2020	2080	2150
Interior Doors	820	830	880	1020			2020	2080	2150
WC Doors	720	730	780	920			2020	2080	2150

ACROPOL

ACRODOOR ACROPC ACROPANEL ACROLAM ACROCAM ACROÇİT

ACRODOOR

www.acropolcenter.com.tr
info@acropocenter.com.tr

444 8 858

